


2

2


COLUMBIA MILLS INC. MINETTO PLANT.

2 NIGHT WATCHMEN, 2 DRY WATCHMEN, APPROVED
CLOCK, HEAT, STEAM, LIGHTS, ELEC. POWER, STEAM
& ELEC. FUEL: COAL. IS OUTSIDE DOUBLE HYDRANTS
SUPPLIED BY ONE HANSBY CENTRIFUGAL PUMP
CAP. 750 GAL. AM. & 1 WASHINGTON PUMP CAP. 500 GAL. P.M.
RUB. SPRINKLER AS 30000. DRY SYSTEM SPRINKLER SYSTEM
SUPPLIED BY 2 TANKS 30000 GAL. EACH & 1-20000
GAL. TANK, ELEVATED 20' ABOVE ROOF AS SHOWN.
CHEM. EXTING. FIRE PAILS, 2700' 2 1/2" HOSE.
FIRE DEPT. VOLUNTEER DEPT. OF EMPLOYEES
25 MEN, 1 CHIEF, 1 HAND REEL, 500' 2 1/2" HOSE.
WATER SUPPLY FROM OSWEGO RIVER.

Oct. 1923
MINETTO
N.Y.

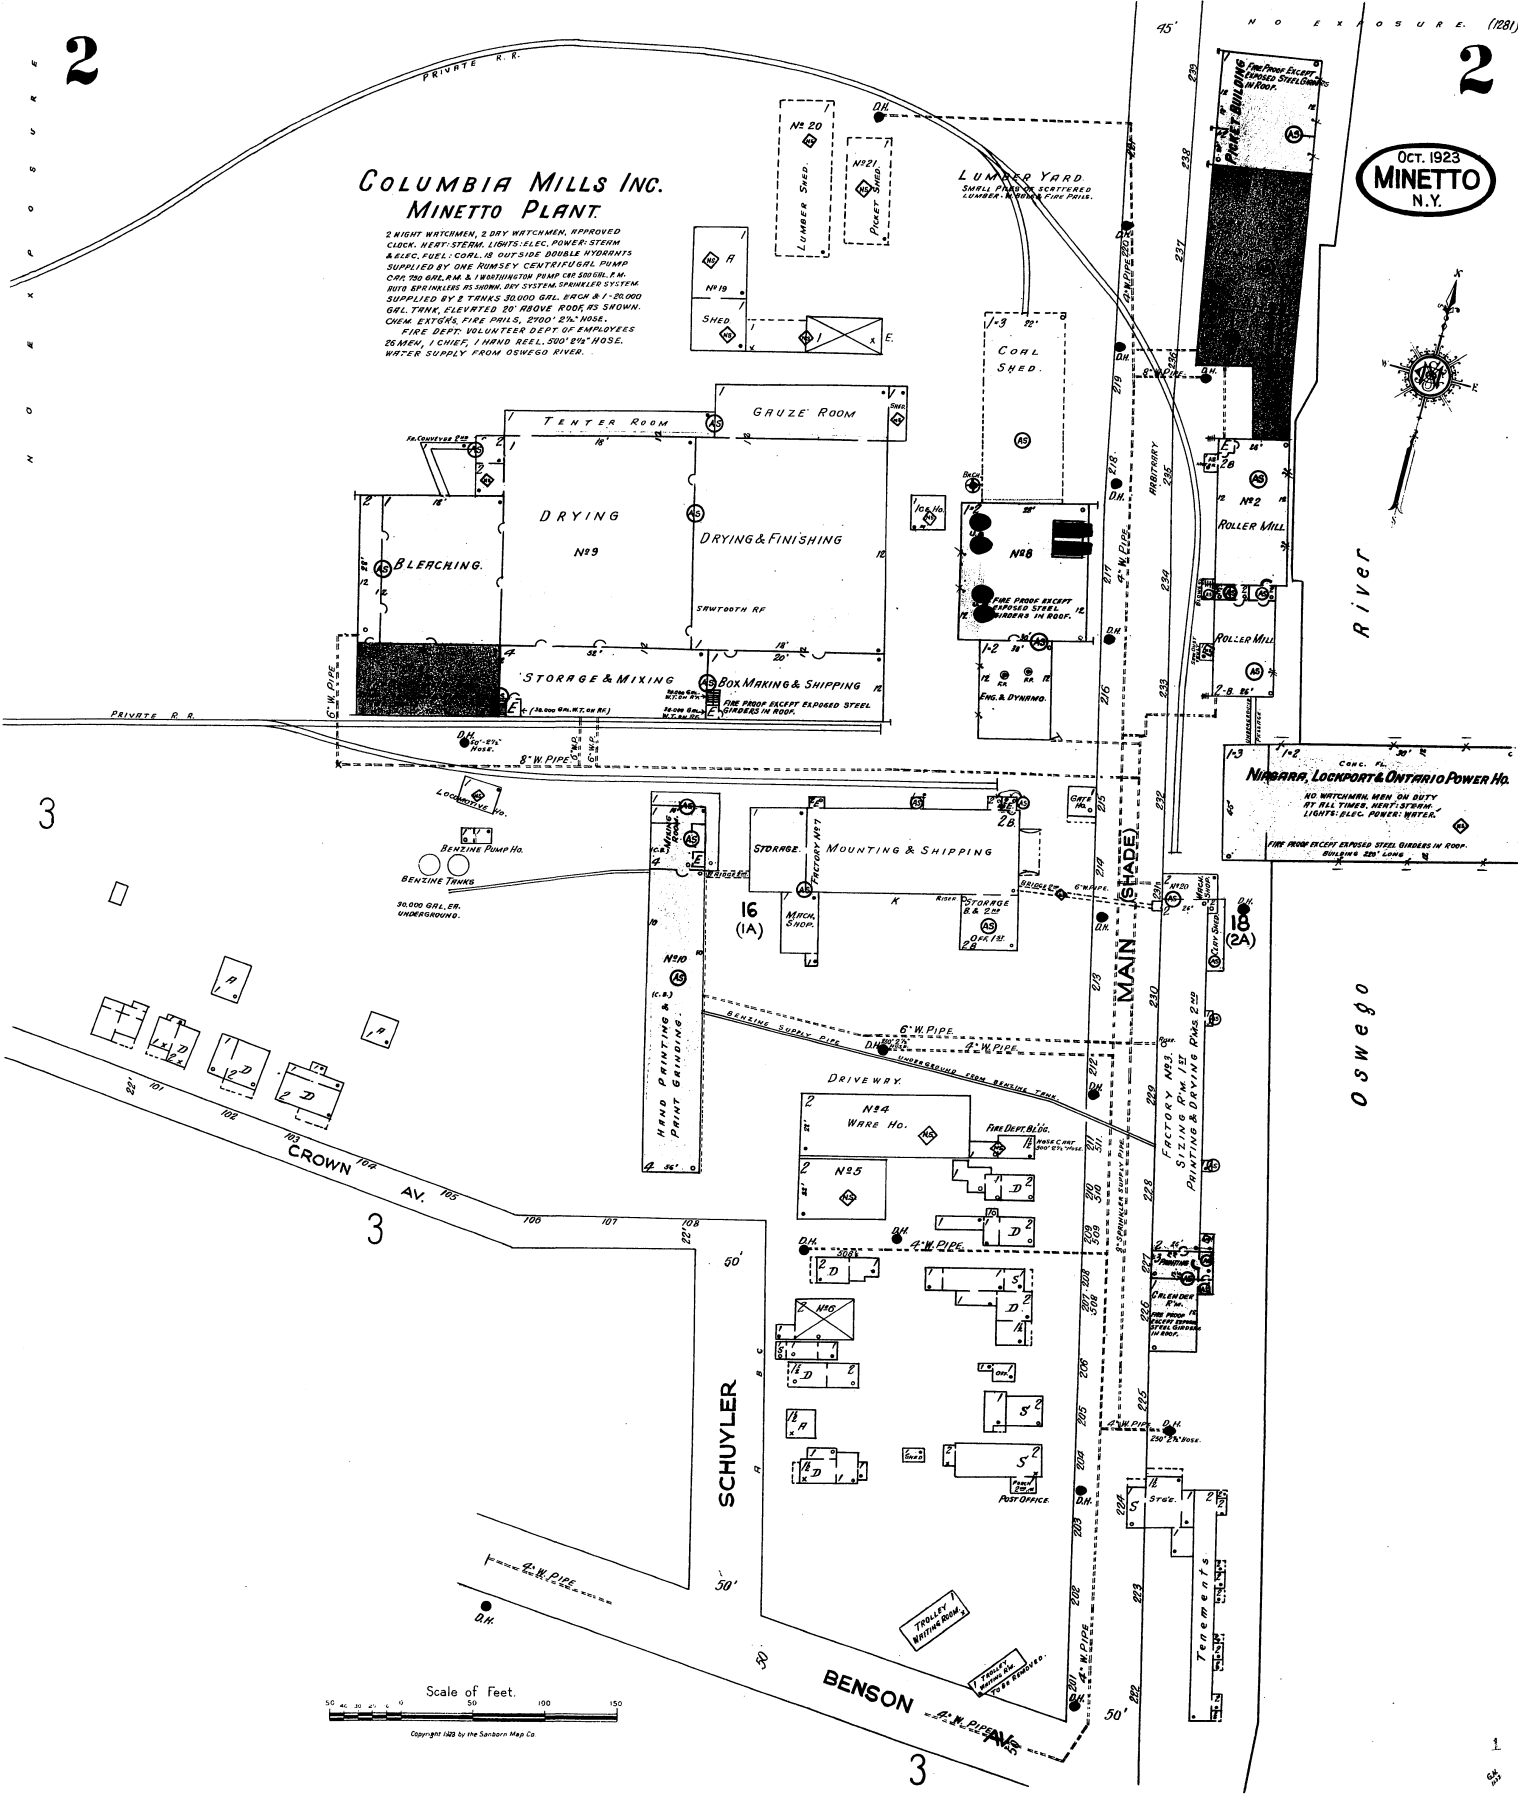

Niagara, Lockport & Ontario Power Co.
NO WATCHMEN MEN ON DUTY
AT ALL TIMES. HEAT, STEAM,
LIGHTS, ELEC. POWER, WATER.

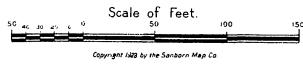

Copyright 1923 by the Sanborn Map Co.

Oswego


3

3

3

1

OCT 1923
MINETTO
N.Y.

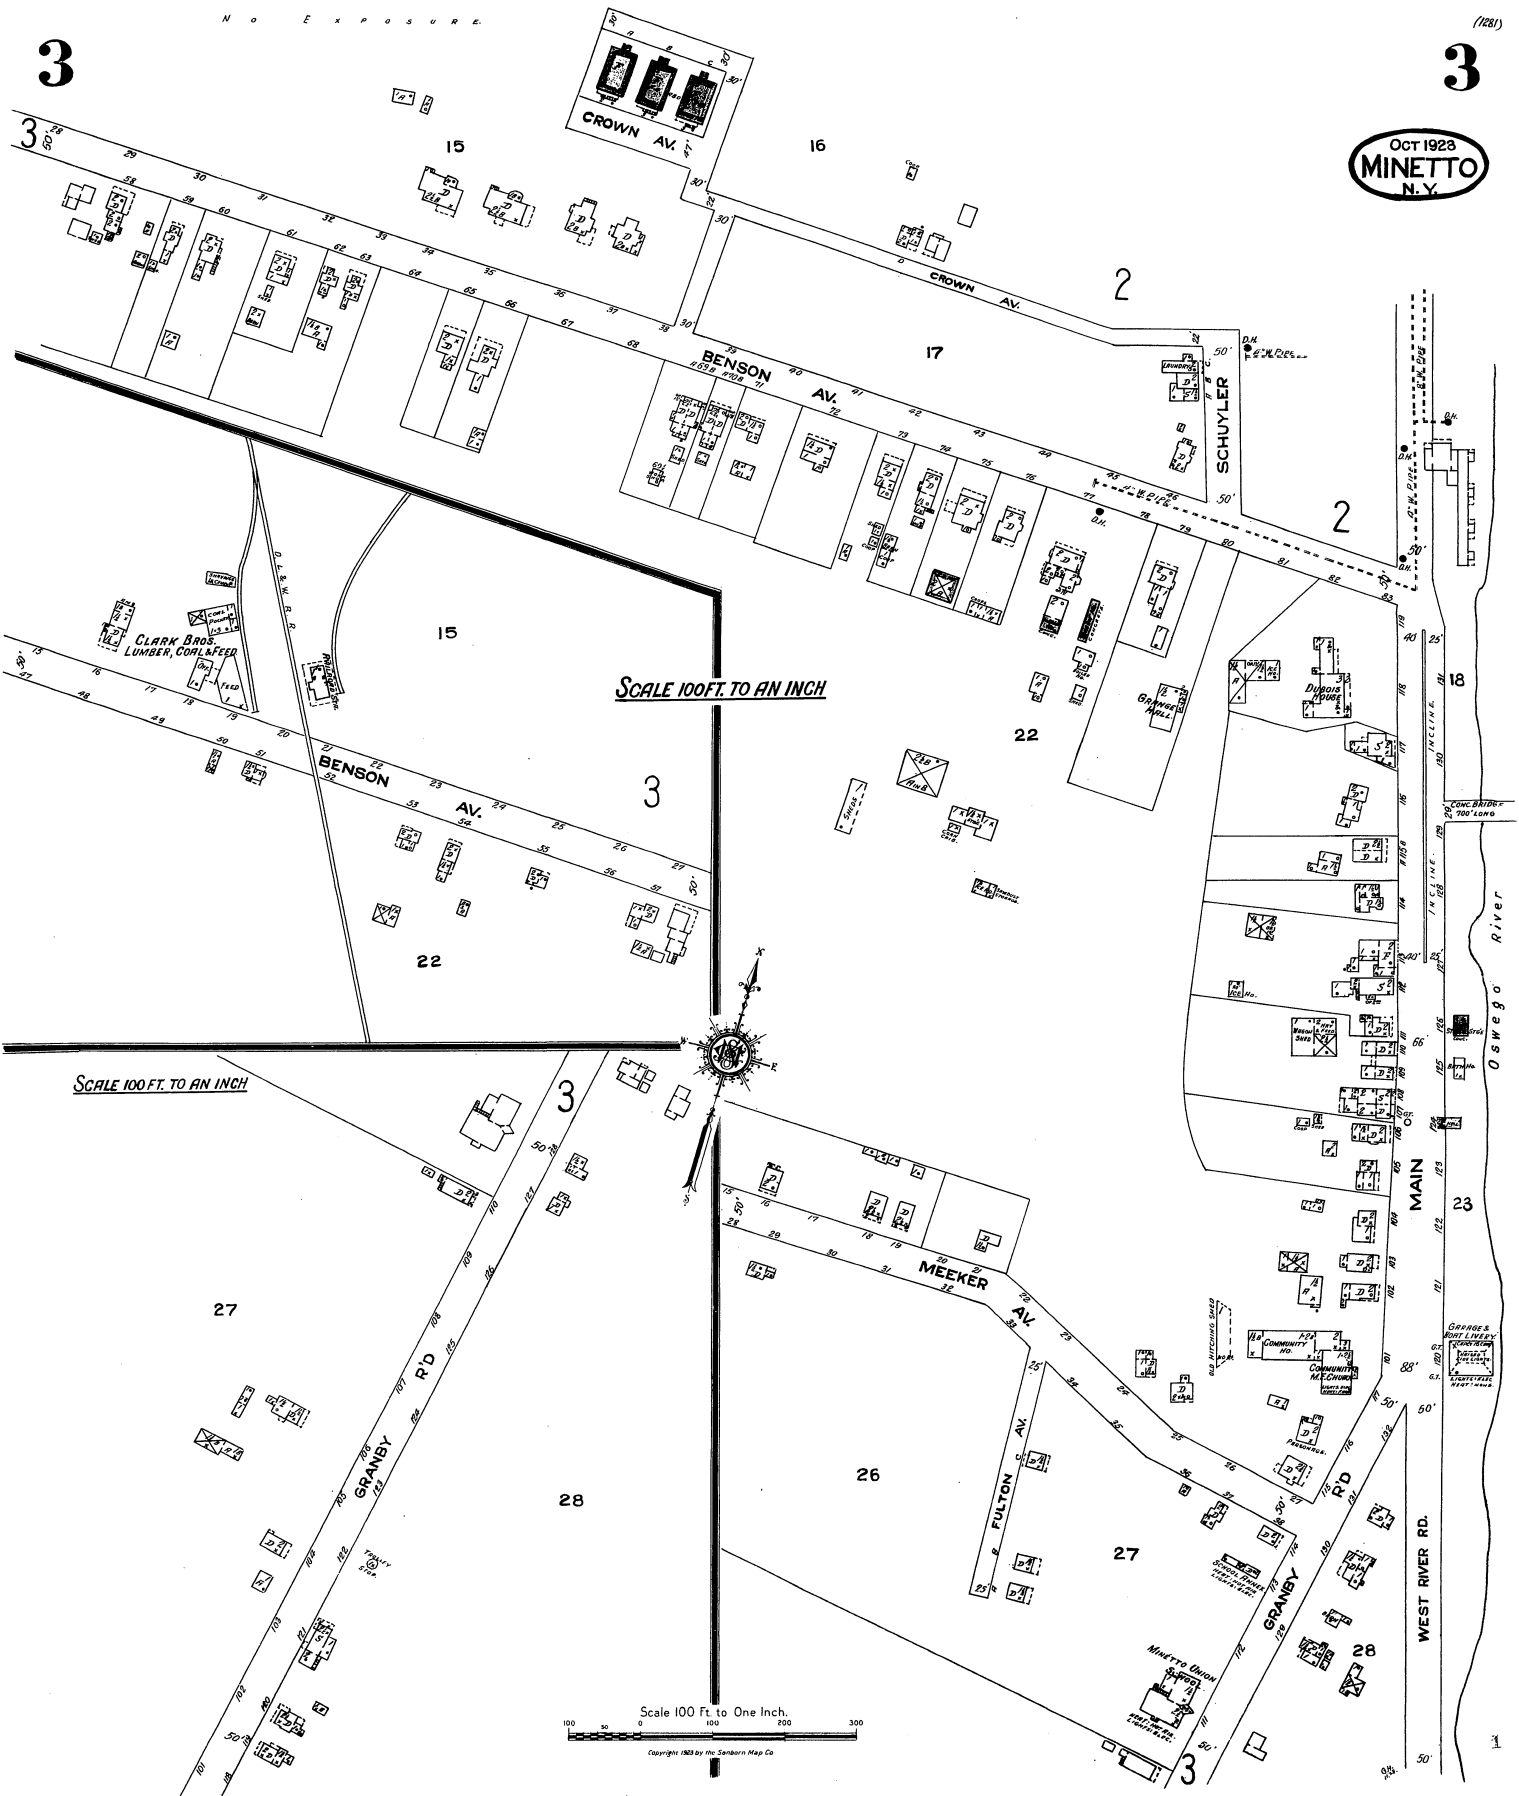

SCALE 100 FT. TO AN INCH

SCALE 100 FT. TO AN INCH

Scale 100 Ft. to One Inch.
0 100 200 300

Copyright 1923 by the Sanborn Map Co