

JUNE 1891
BINGHAMTON
N. Y.

POPULATION 35000
Prevailing Winds, West.

WATER FACILITIES.


Holly System of Water Works - 4 Holly Quadruple Four Cylinder Compound Condensing Engines, Capd 10 Million Galls. per 24 hours. Average Daily Consumption 4 Million Galls. 40 Miles of Iron Water Pipe (4" to 12"). 275 Hydrants. Domestic Pressure 60 lbs. Fire Pressure 100 lbs. per Sq. Inch. Telegraph & Telephone Fire Alarms at Water Works.

FIRE DEPARTMENT




KEY


1	FIRE WALL OR IRON ROOF
2	FRAME PARTITION
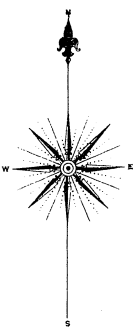

Spring Forest Cemetery

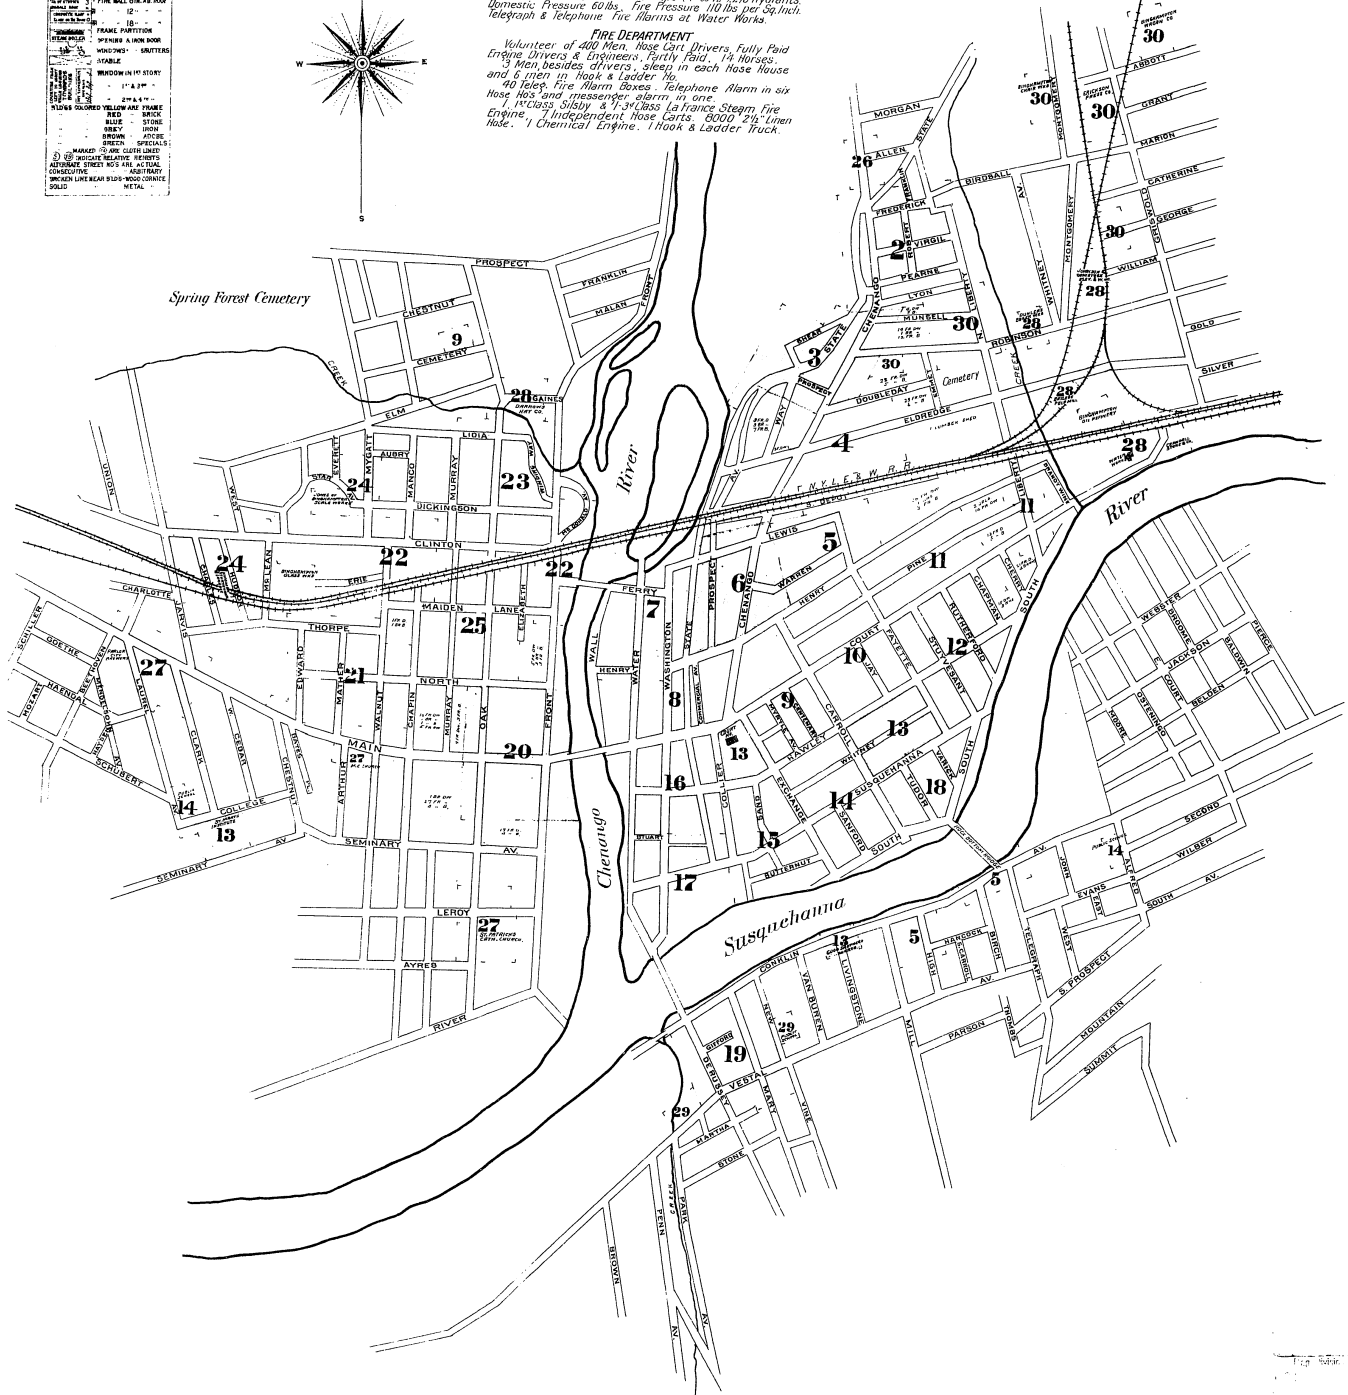

1891

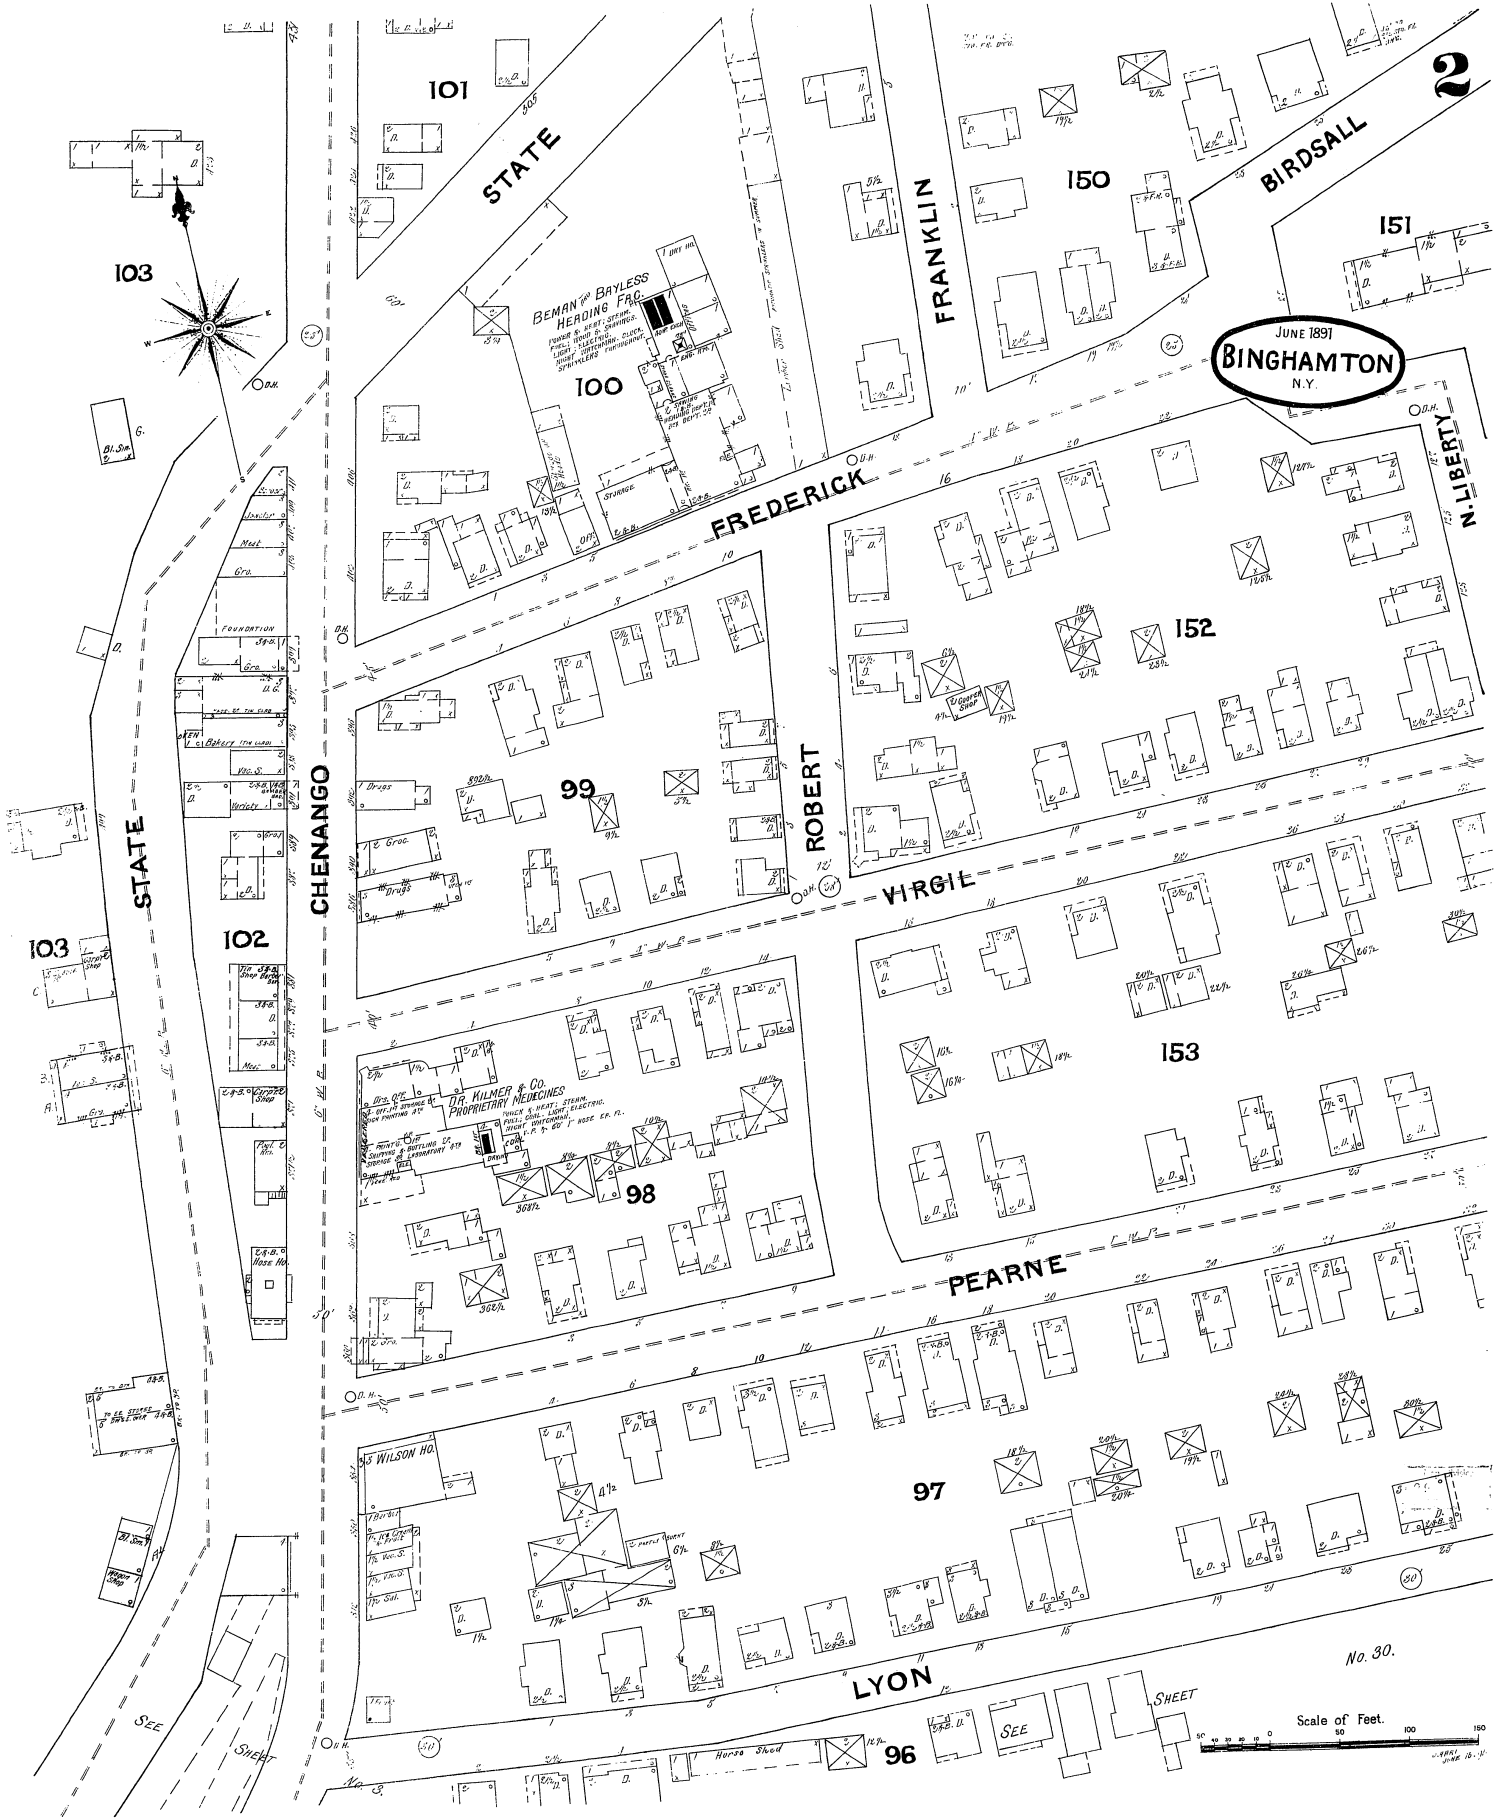

JUNE 1891
BINGHAMTON
 N.Y.

101

STATE

100

BEMAN & BAYLESS
 HEADING FRG.

FRANKLIN

150

BIRDSALL

151

103

STATE

CHENANGO

102

103

99

ROBERT

FREDERICK

152

VIRGIL

153

DR. KILMER & CO.
 PROPRIETARY MEDICINES
 98

98

PEARNE

97

WILSON HO.


LYON

96


SHEET

No. 30.

Scale of Feet.
 0 50 100 150

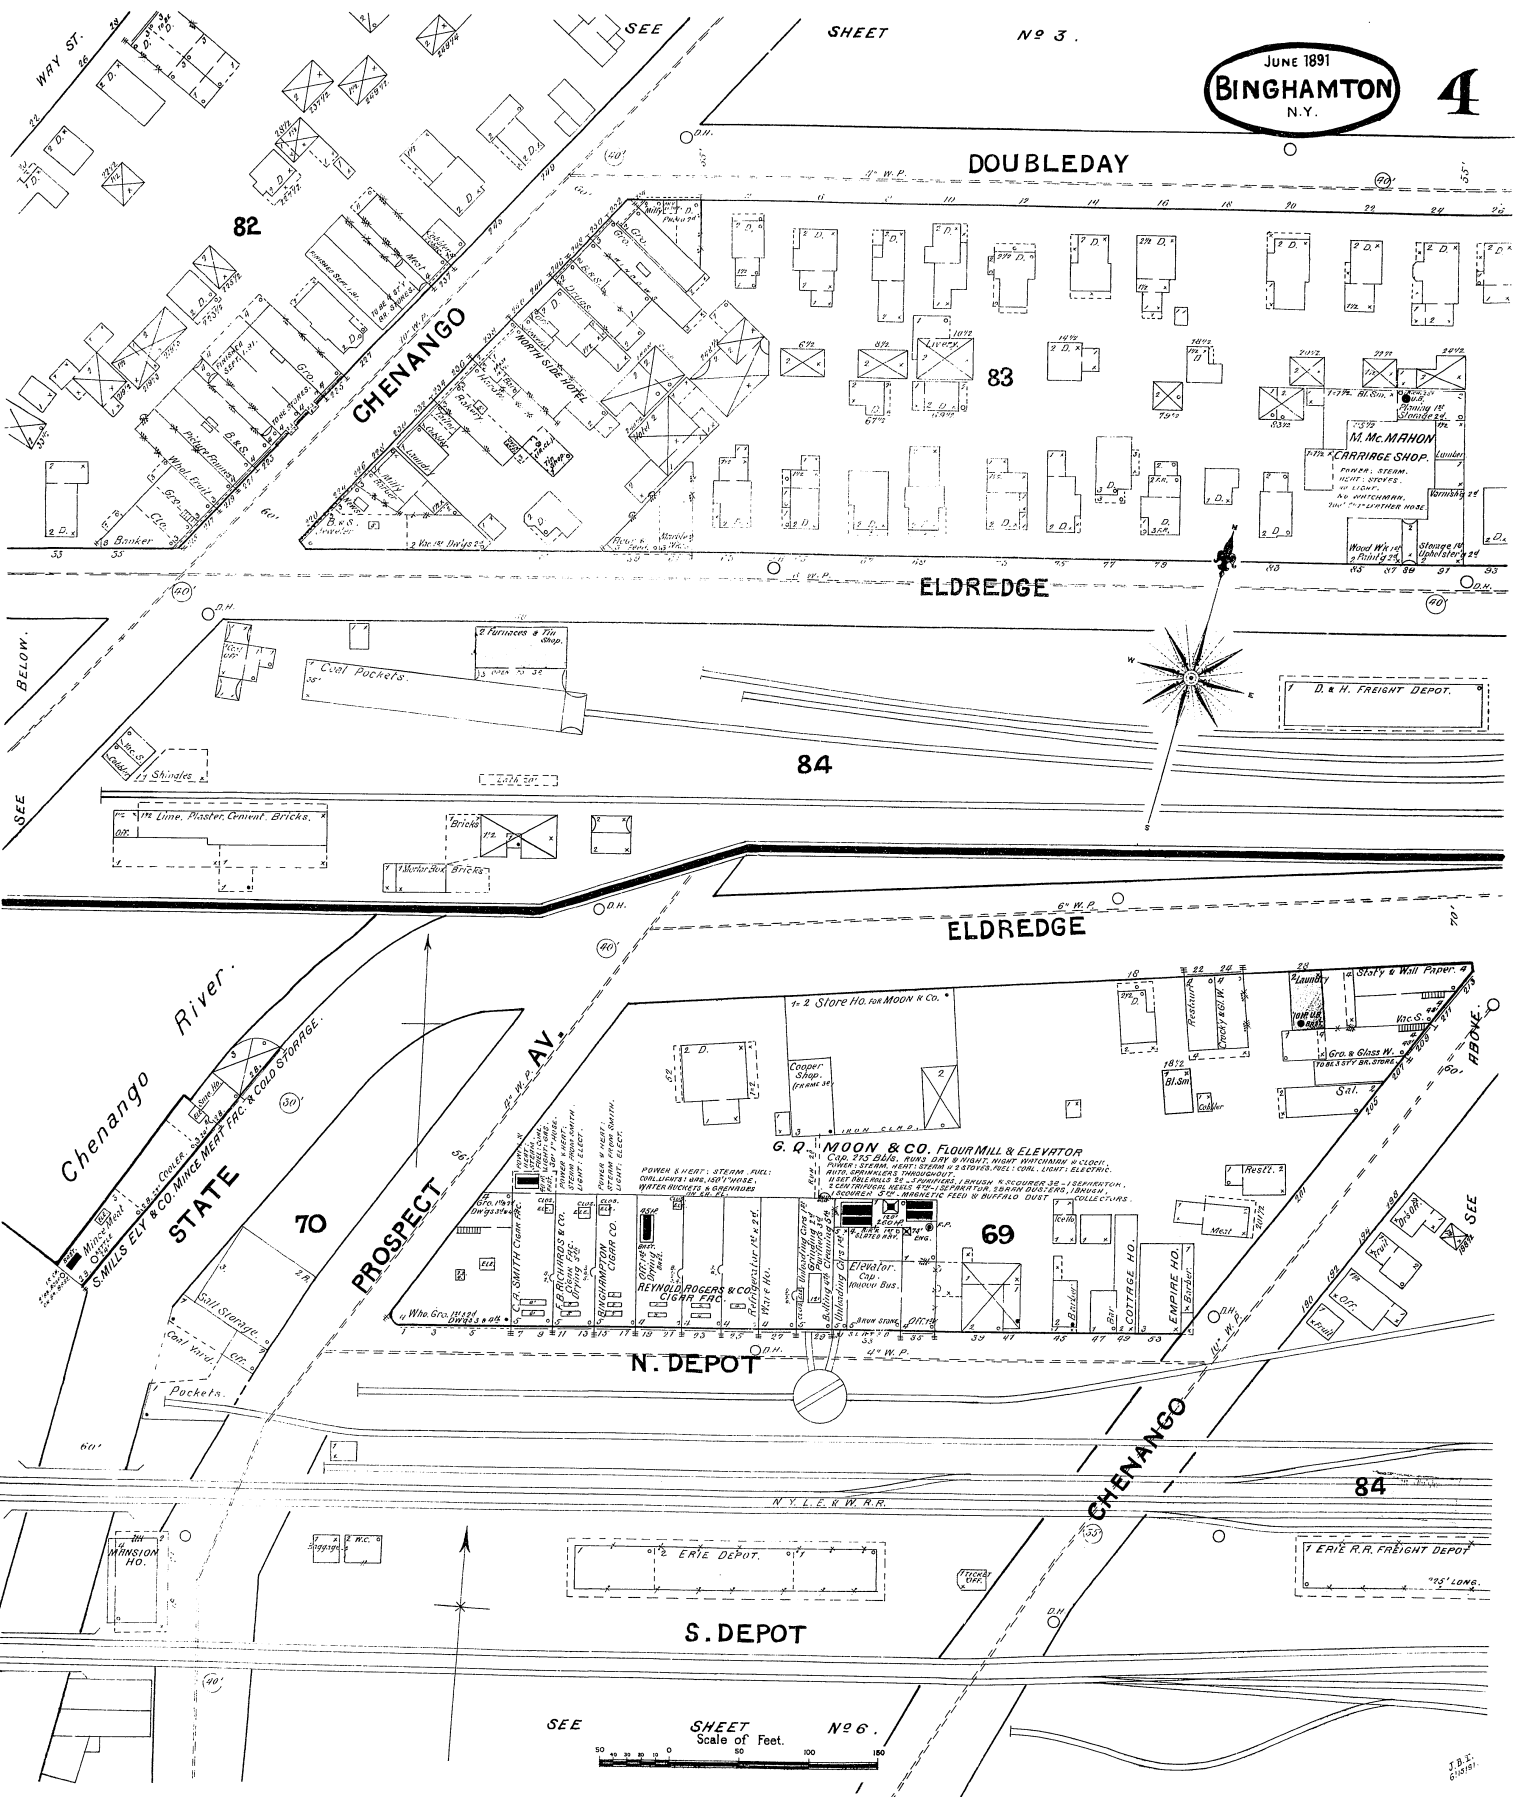

JUNE 1891
BINGHAMTON
N.Y.

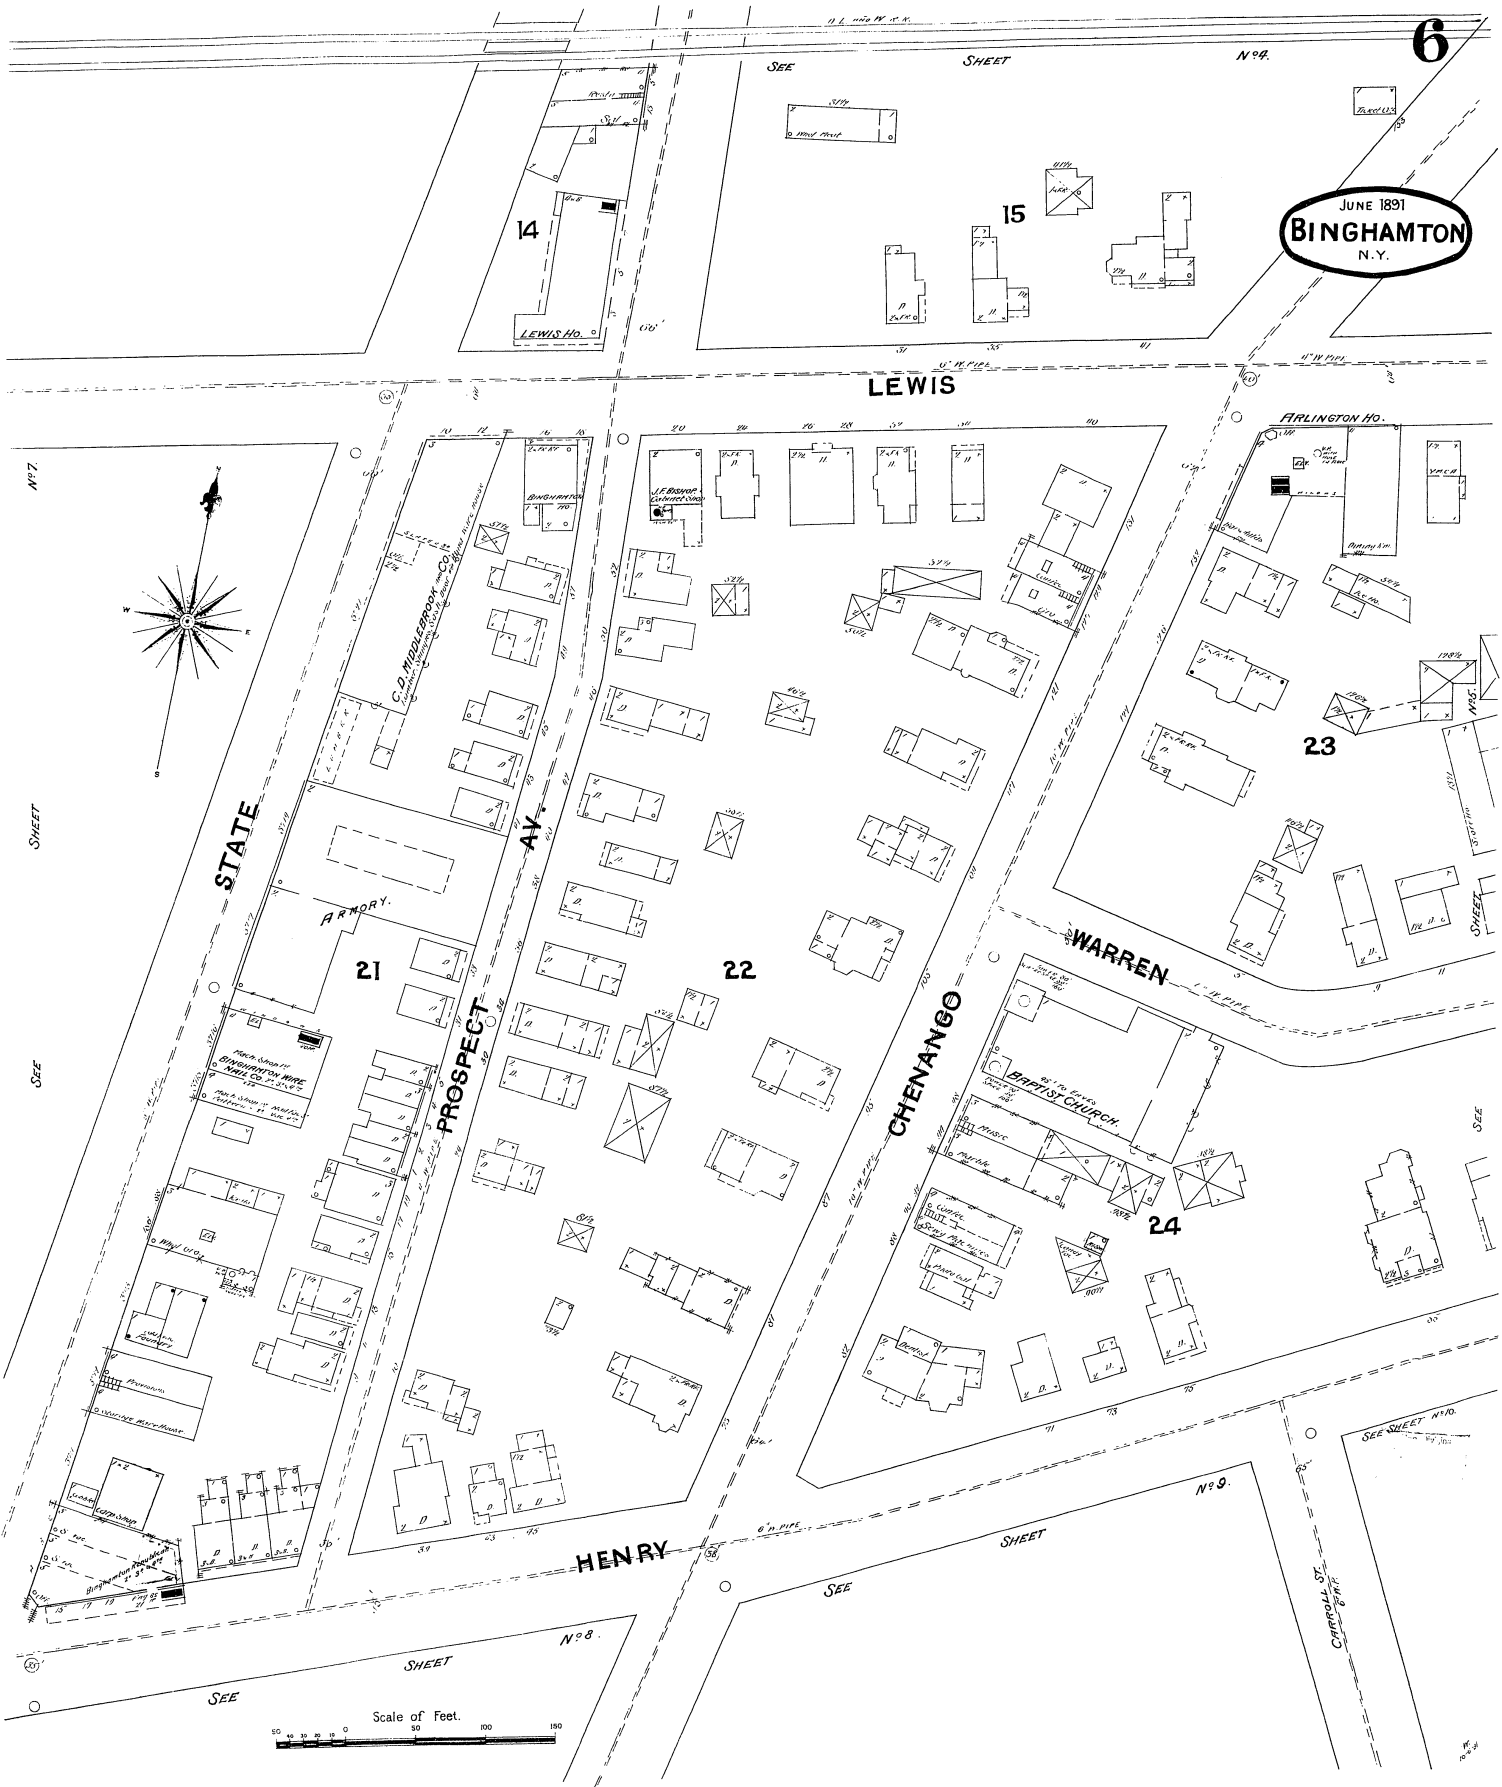

STATE AV.

LEWIS

CHENANGO

WARREN

HENRY

21

22

23

24

14

15

ARMORY

BAPTIST CHURCH

LEWIS HO.


SEE

Scale of Feet.

N° 8.

N° 9.

SEE SHEET N° 9.

N° 7.

SHEET

SEE

SEE


SHEET

N° 9.

SEE

SEE

SEE

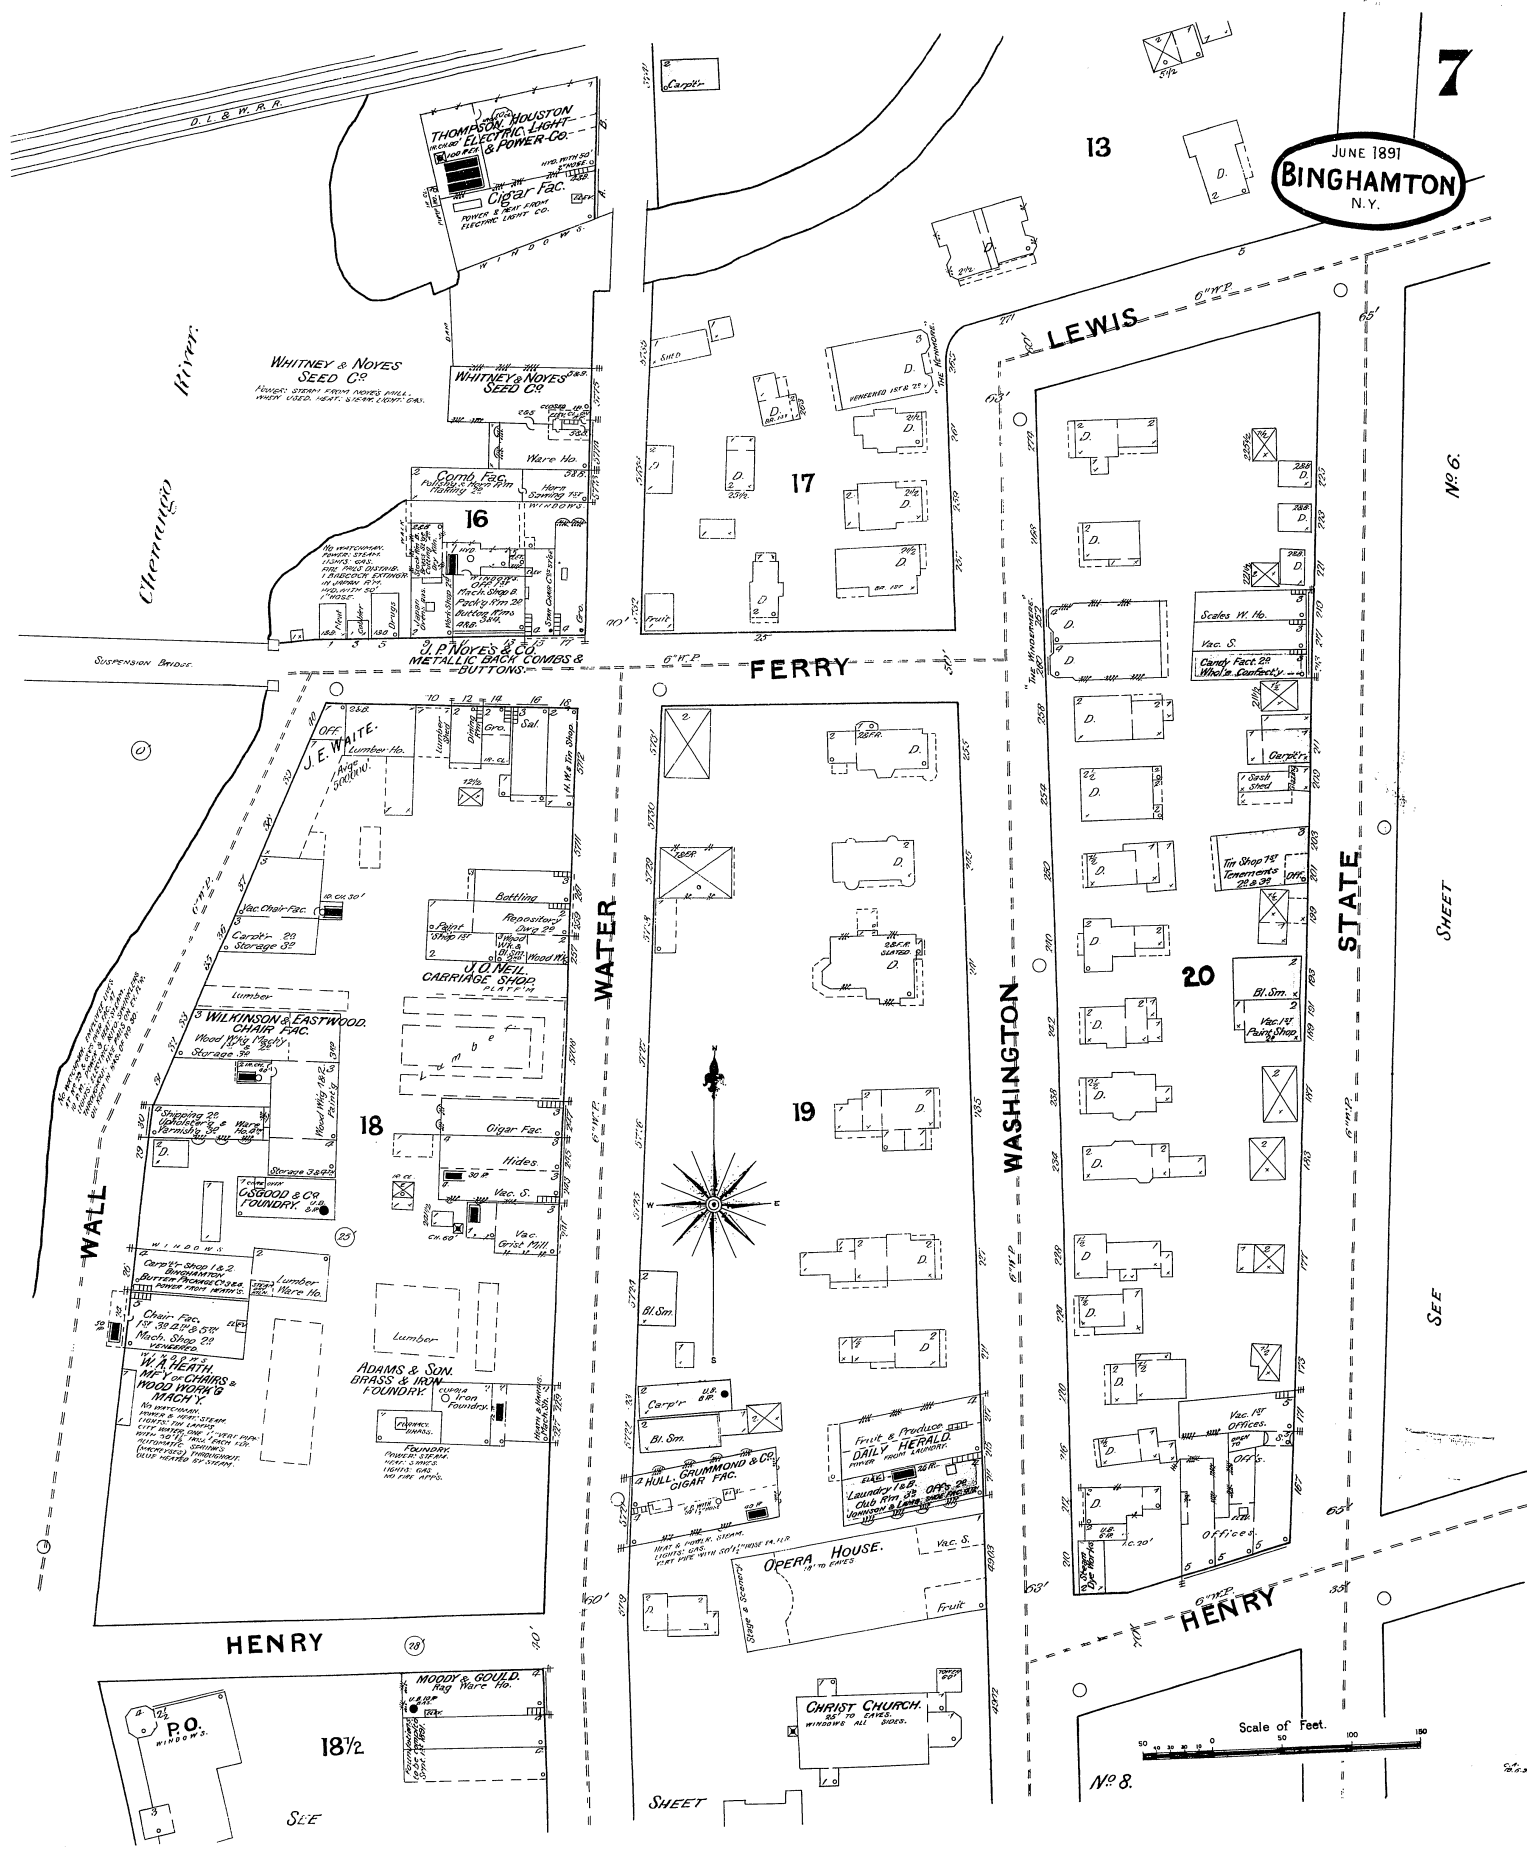

N.P. 8.

SHEET

SEE

SHEET

SEE

N.P. 8.

Scale of Feet.
0 50 100

JUNE 1891
BINGHAMTON
N.Y.

Chenango River

WALL

WATER

















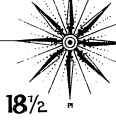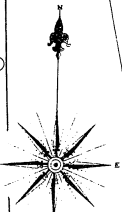

HENRY

SEE SHEET

NP 7

SEE SHEET

NP 6


























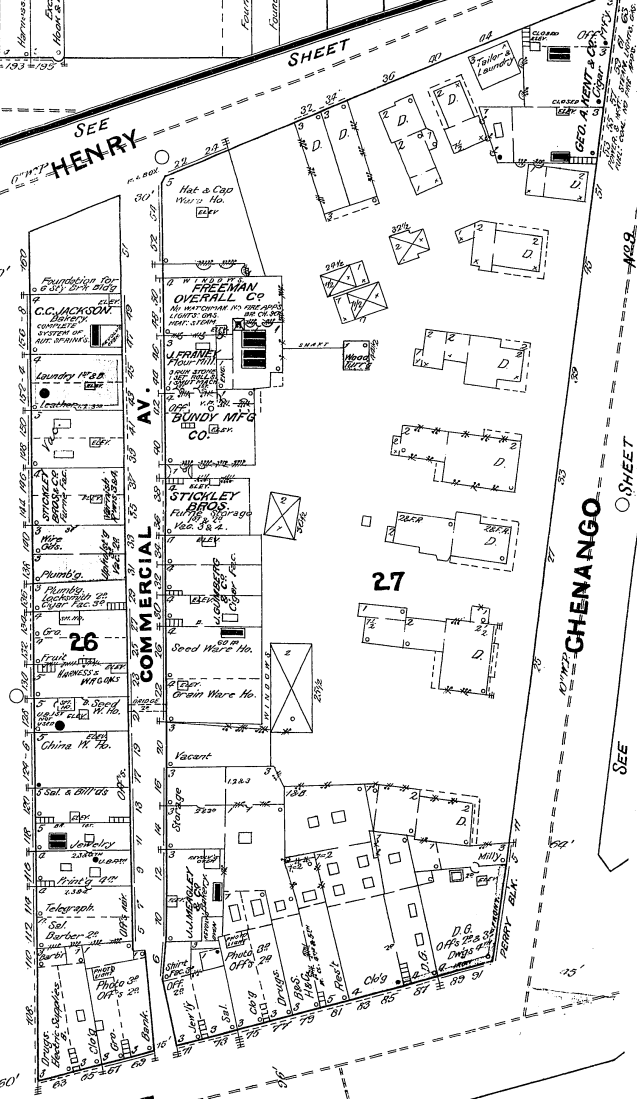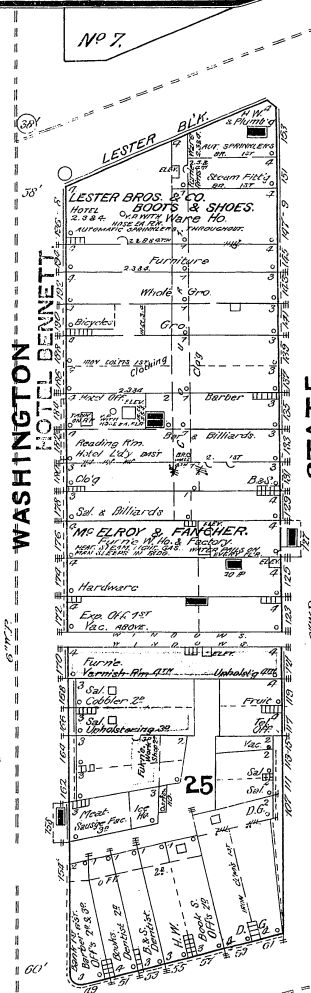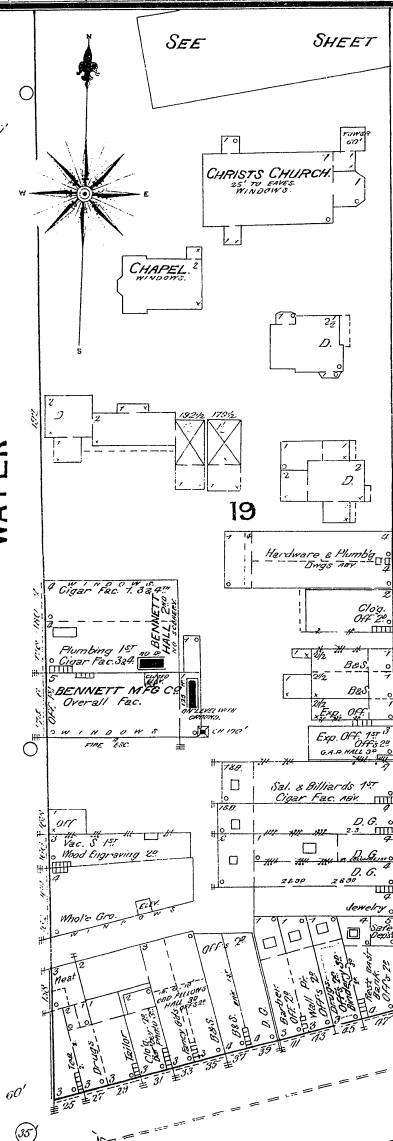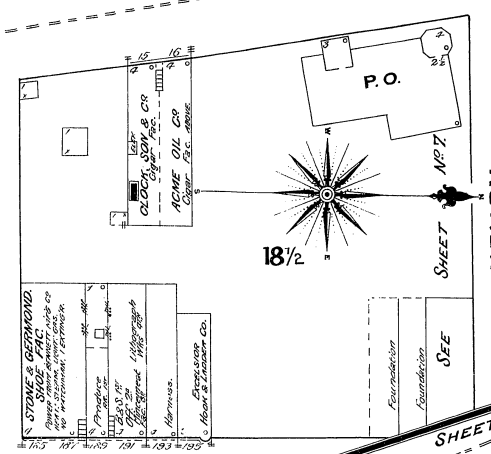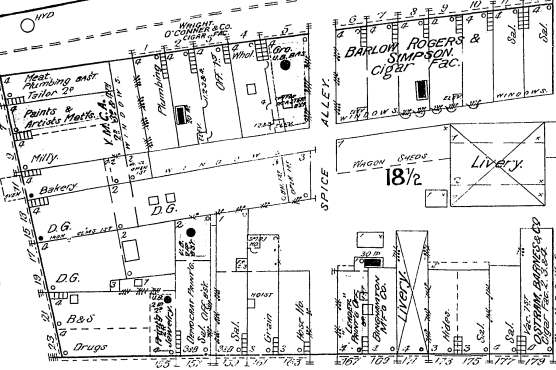


HENRY

No 11.
JUNE 1891
BINGHAMTON
N. Y.

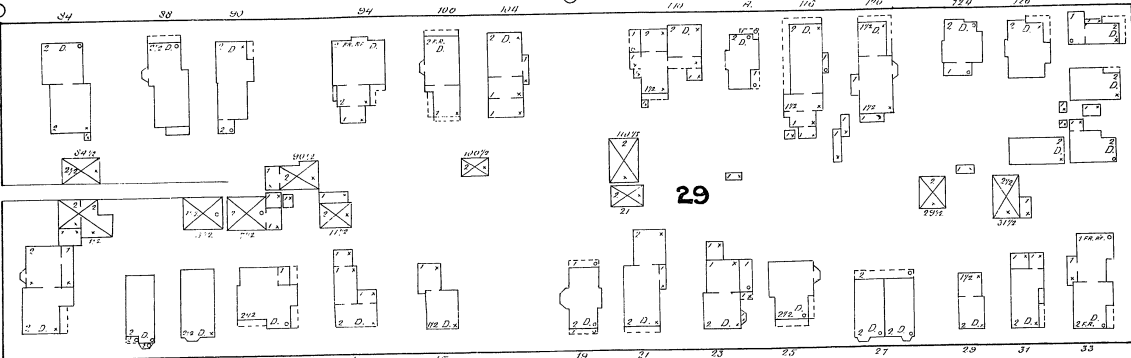

PINE

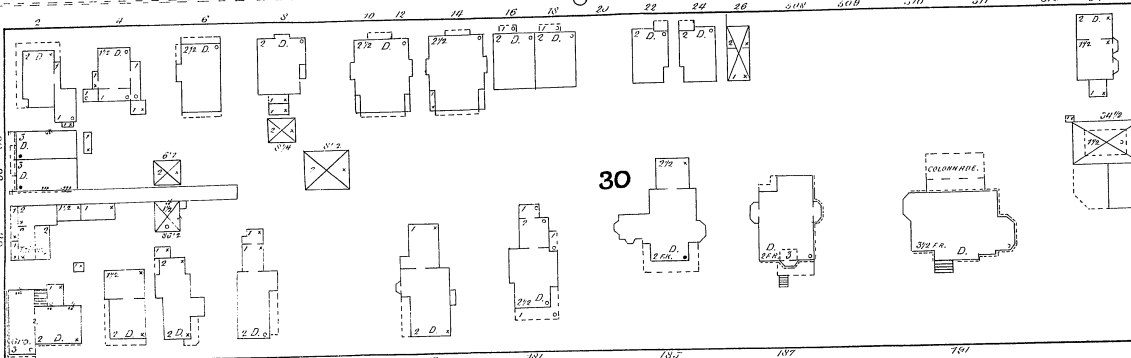


CARROLL


FAYETTE

SEE

COURT

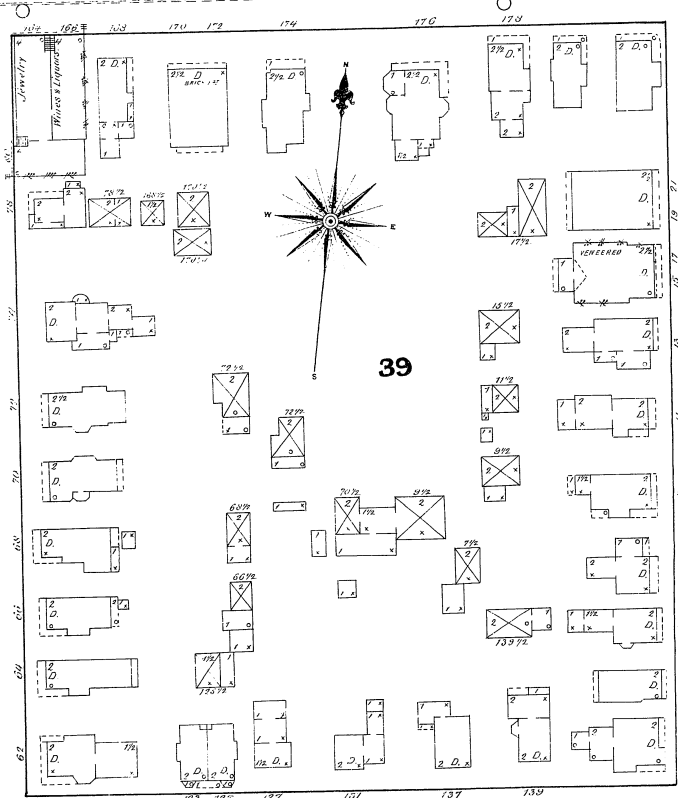

JAY

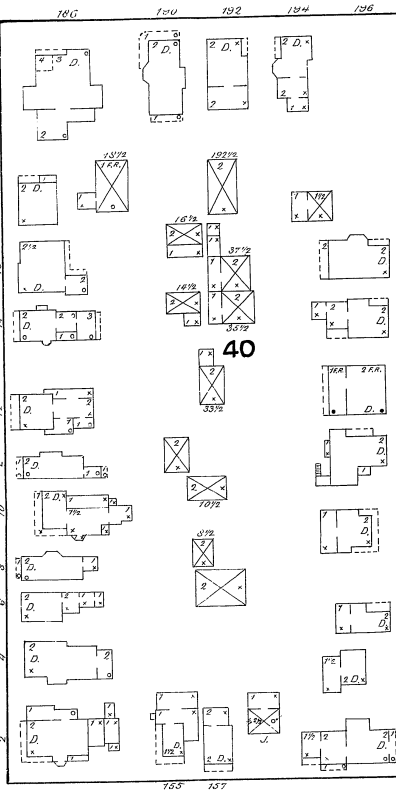

No 12

SHEET

SEE

Scale of Feet.




HAWLEY

SEE










SHEET

No 13.

JUNE 1891
BINGHAMTON
N.Y.

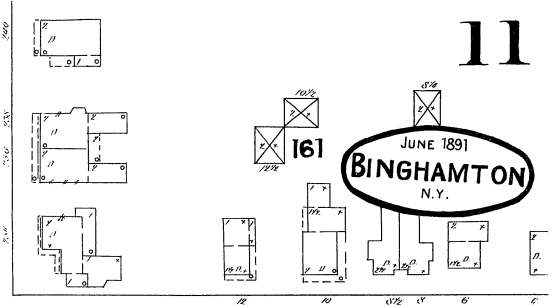

CHAPMAN

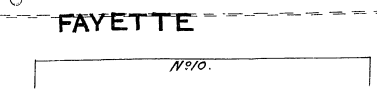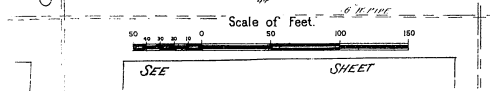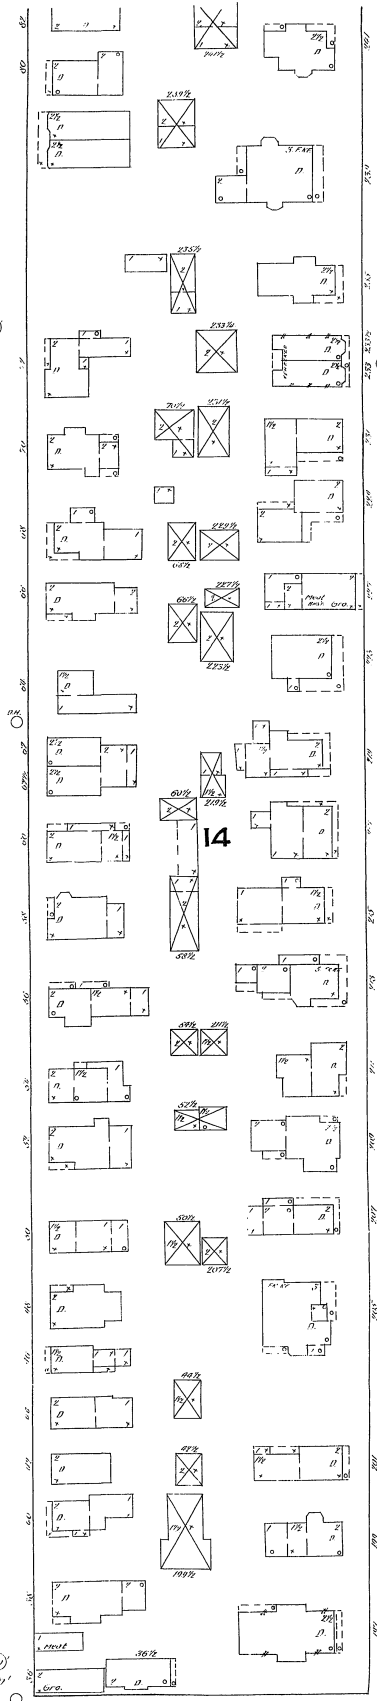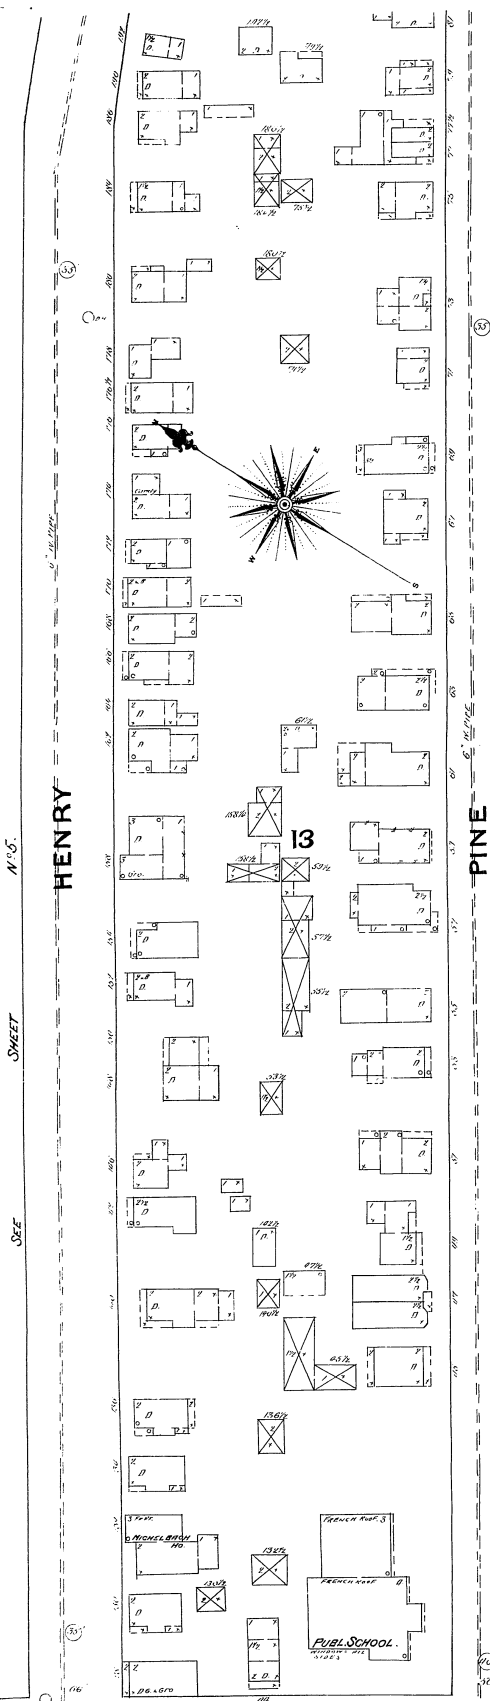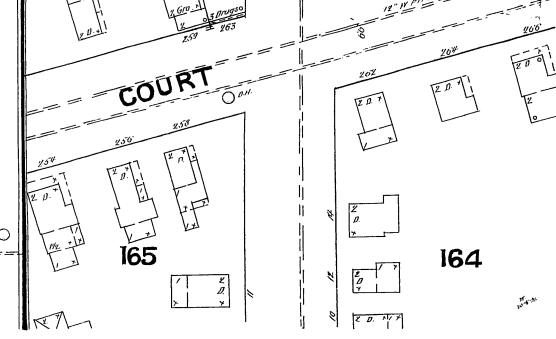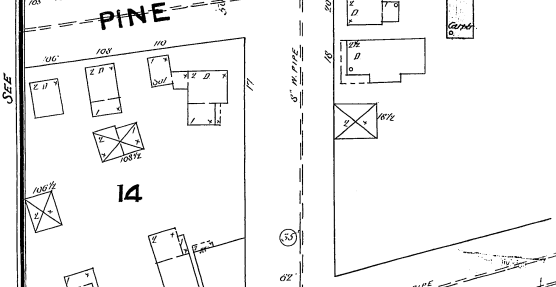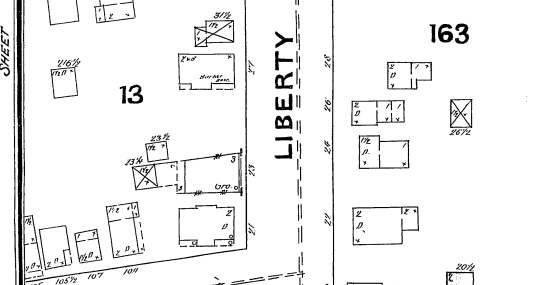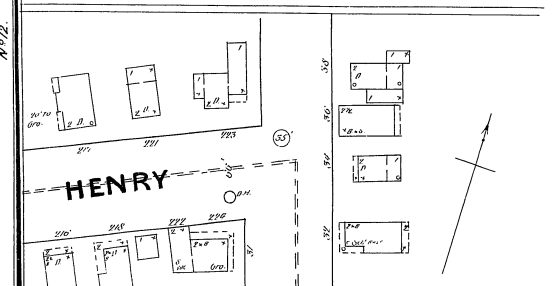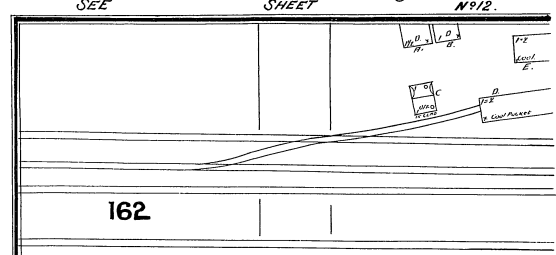

SEE

SHEET

No. 11.


12

No. 10.

SHEET

SEE

FAYETTE

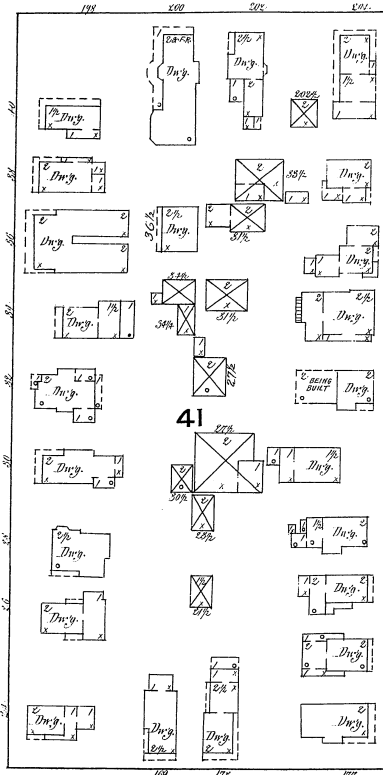


41


STUYVESANT

COURT

42

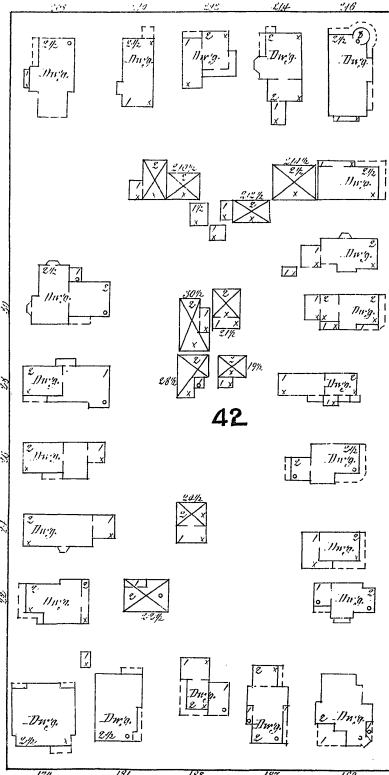

RUTHERFORD

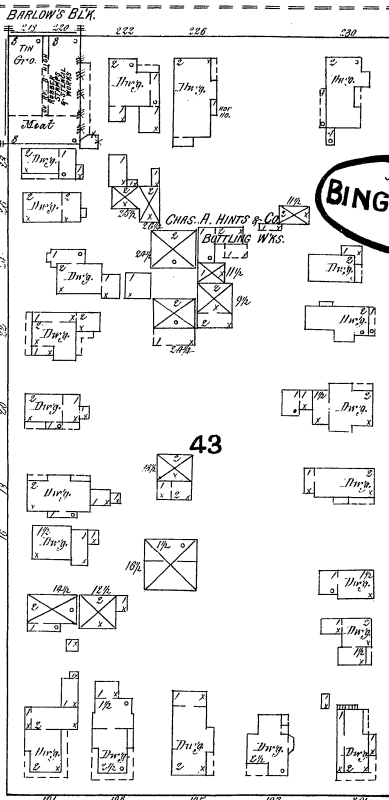

43

JUNE 1891
BINGHAMTON
N.Y.

CHAPMAN


SEE

HAWLEY

No. 13.

SHEET

SEE

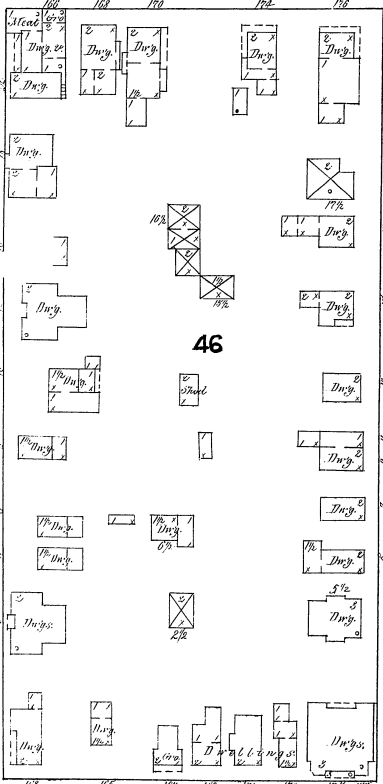


46

SUSQUEHANNA

SEE


SHEET

No. 10

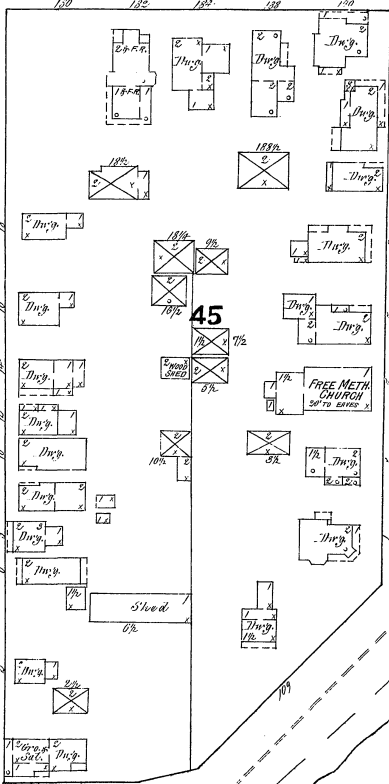

45

FREE METH CHURCH

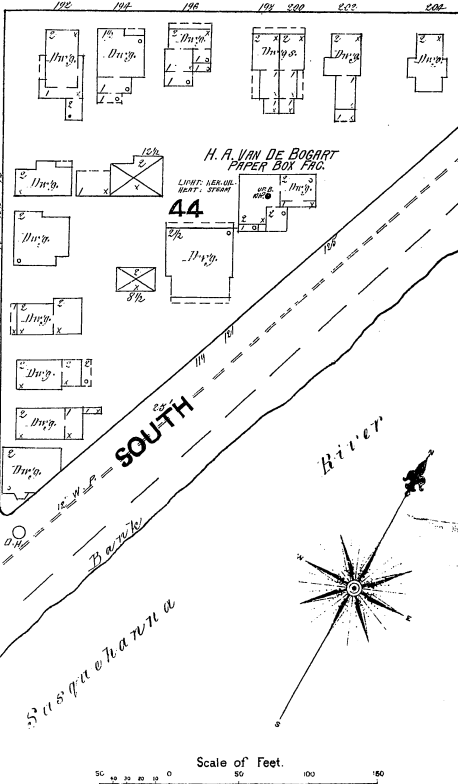


44


H. A. VAN DE BOGART
PAPER BOX FAC.

SOUTH

Susquehanna River

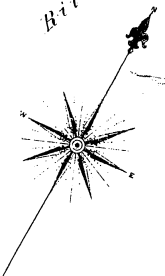

Scale of Feet.

 

J. BERRY
LITHO.

JUNE 1891
BINGHAMTON
N.Y.

HAWLEY

WHITNEY

47

48

SUSQUEHANNA

No. 12

SHEET

SEE























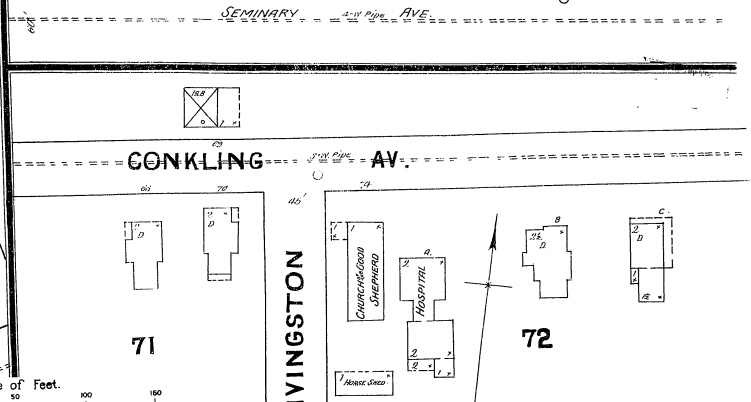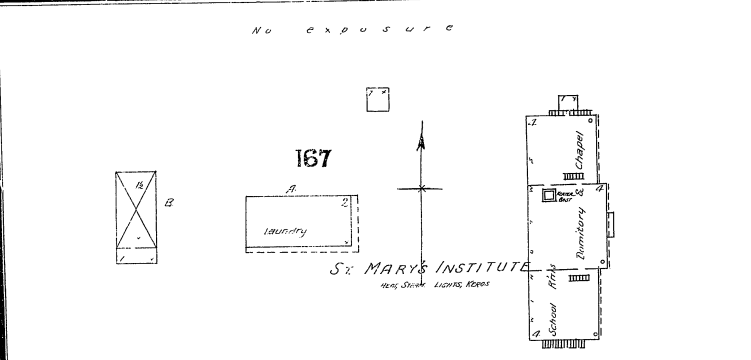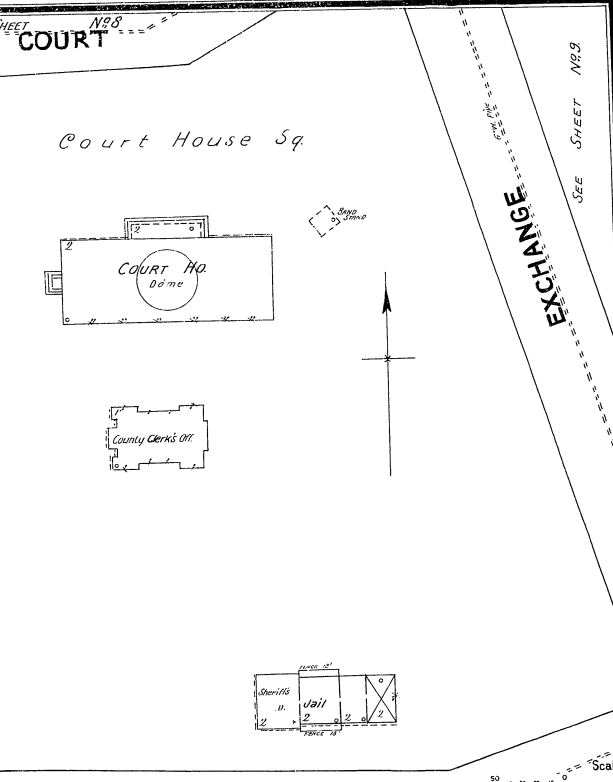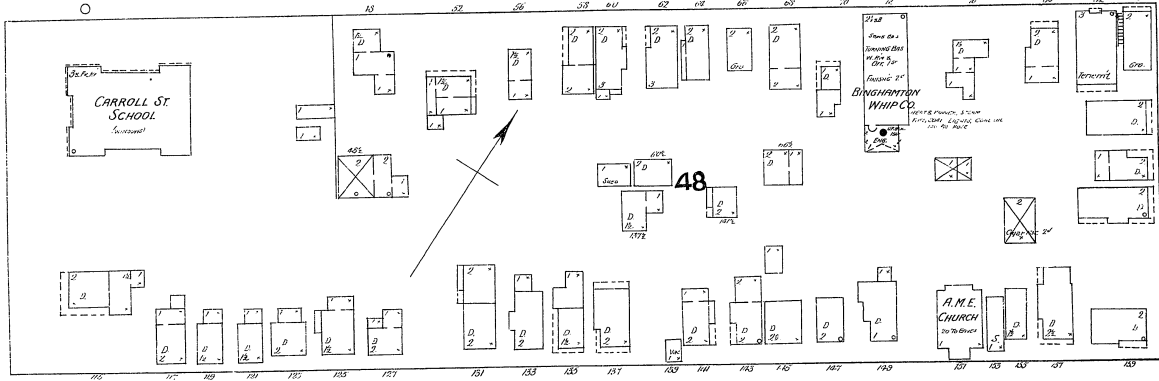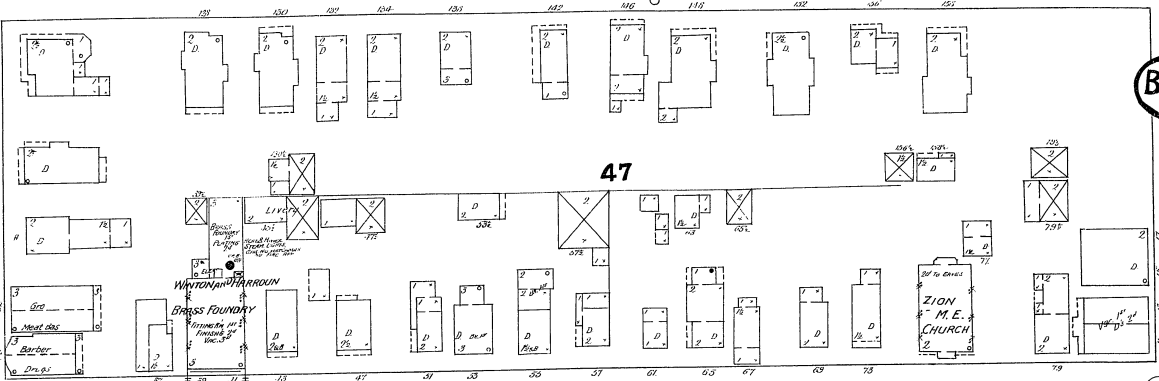

HAWLEY

Scale of Feet.

No. 14

SHEET

SEE



















JUNE 1891
BINGHAMTON
N.Y.

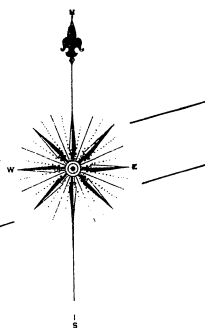

COURT HO. SQUARE.

SEE SHEET No 13.

HAWLEY

COLLIER

SAND

EXCHANGE

SUSQUEHANNA

BUTTERNUT

58



59

61

CRAPET CLEAN'G WKS.

Susquehanna River.

Scale of Feet.

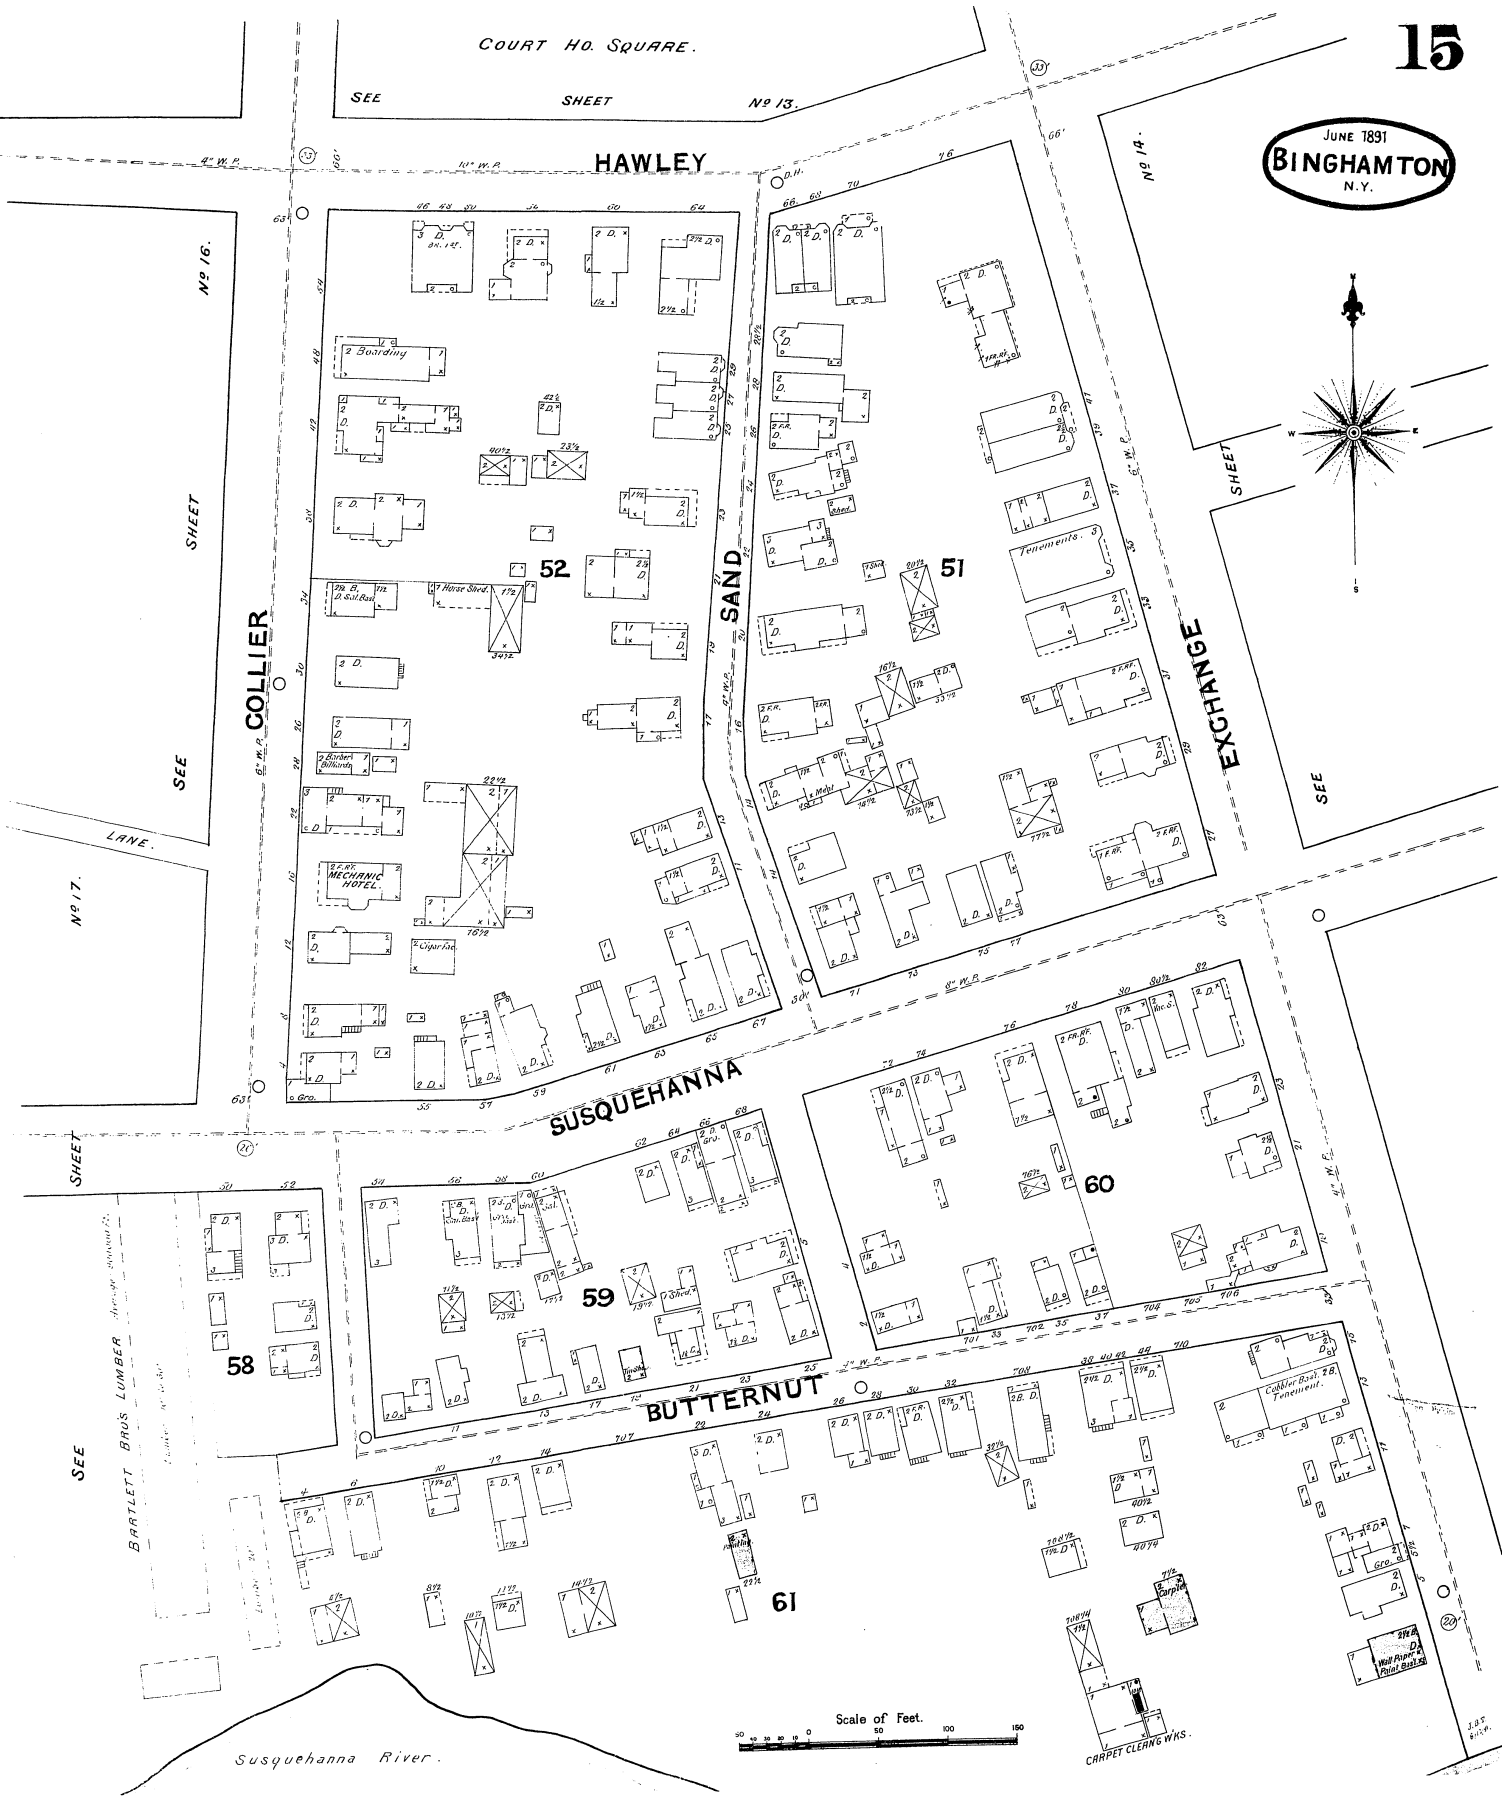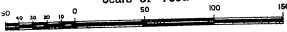

SEE SHEET No 17.

SEE SHEET No 16.

SEE SHEET No 14.

SEE SHEET No 17.

BARTLETT BRUS LUMBER

average dimensions

See page 10, 58

J. & F. B. W.

SEE

SHEET

No 13.

COLLIER

SEE

SHEET

No 15

16



JUNE 1891
BINGHAMTON
N.Y.

BARTLETT & CO'S
SASH, DOOR & BLIND FACTORY.

Lumber Shed & Dry Kiln.

Lumber Average - Annual Feet.


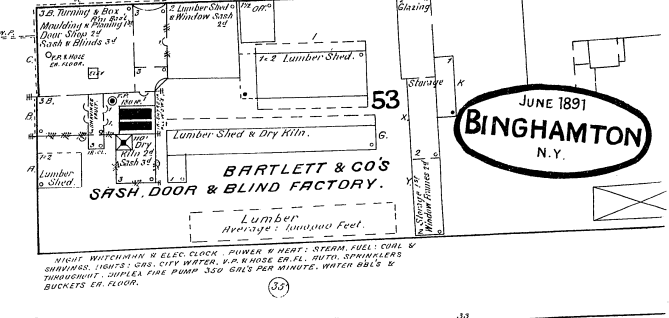
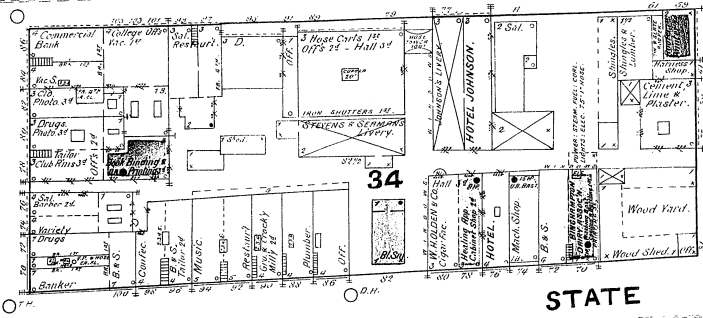


STATE



No 8.

SHEET


COURT

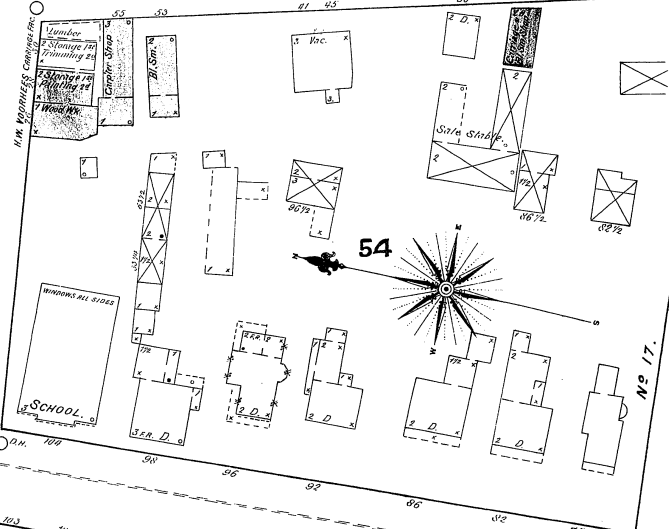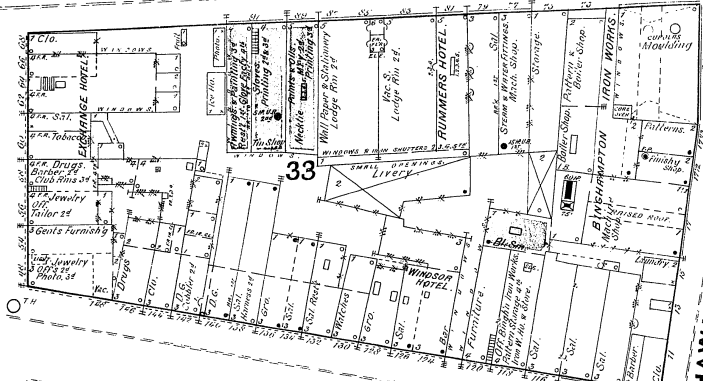

WASHINGTON

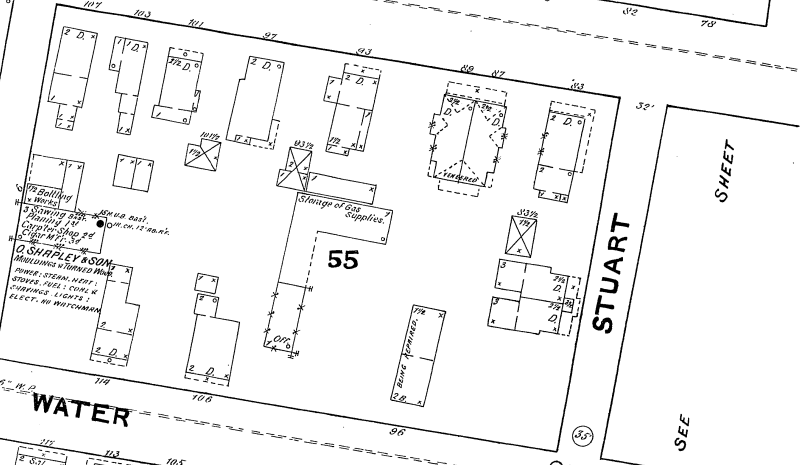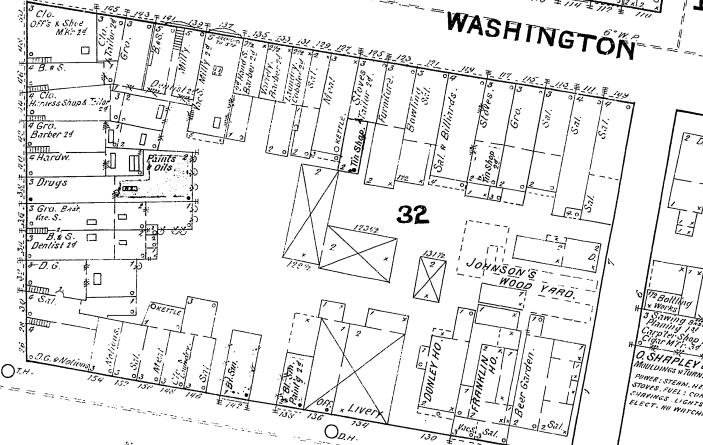


WATER

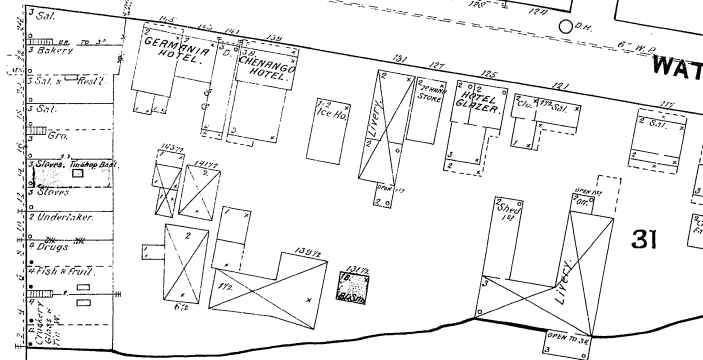

Chenango

River.

Scale of Feet.

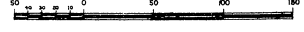

J.P.E. 11/17/91

JUNE 1891
BINGHAMTON
N.Y.


WILKINSON MFG. CO.





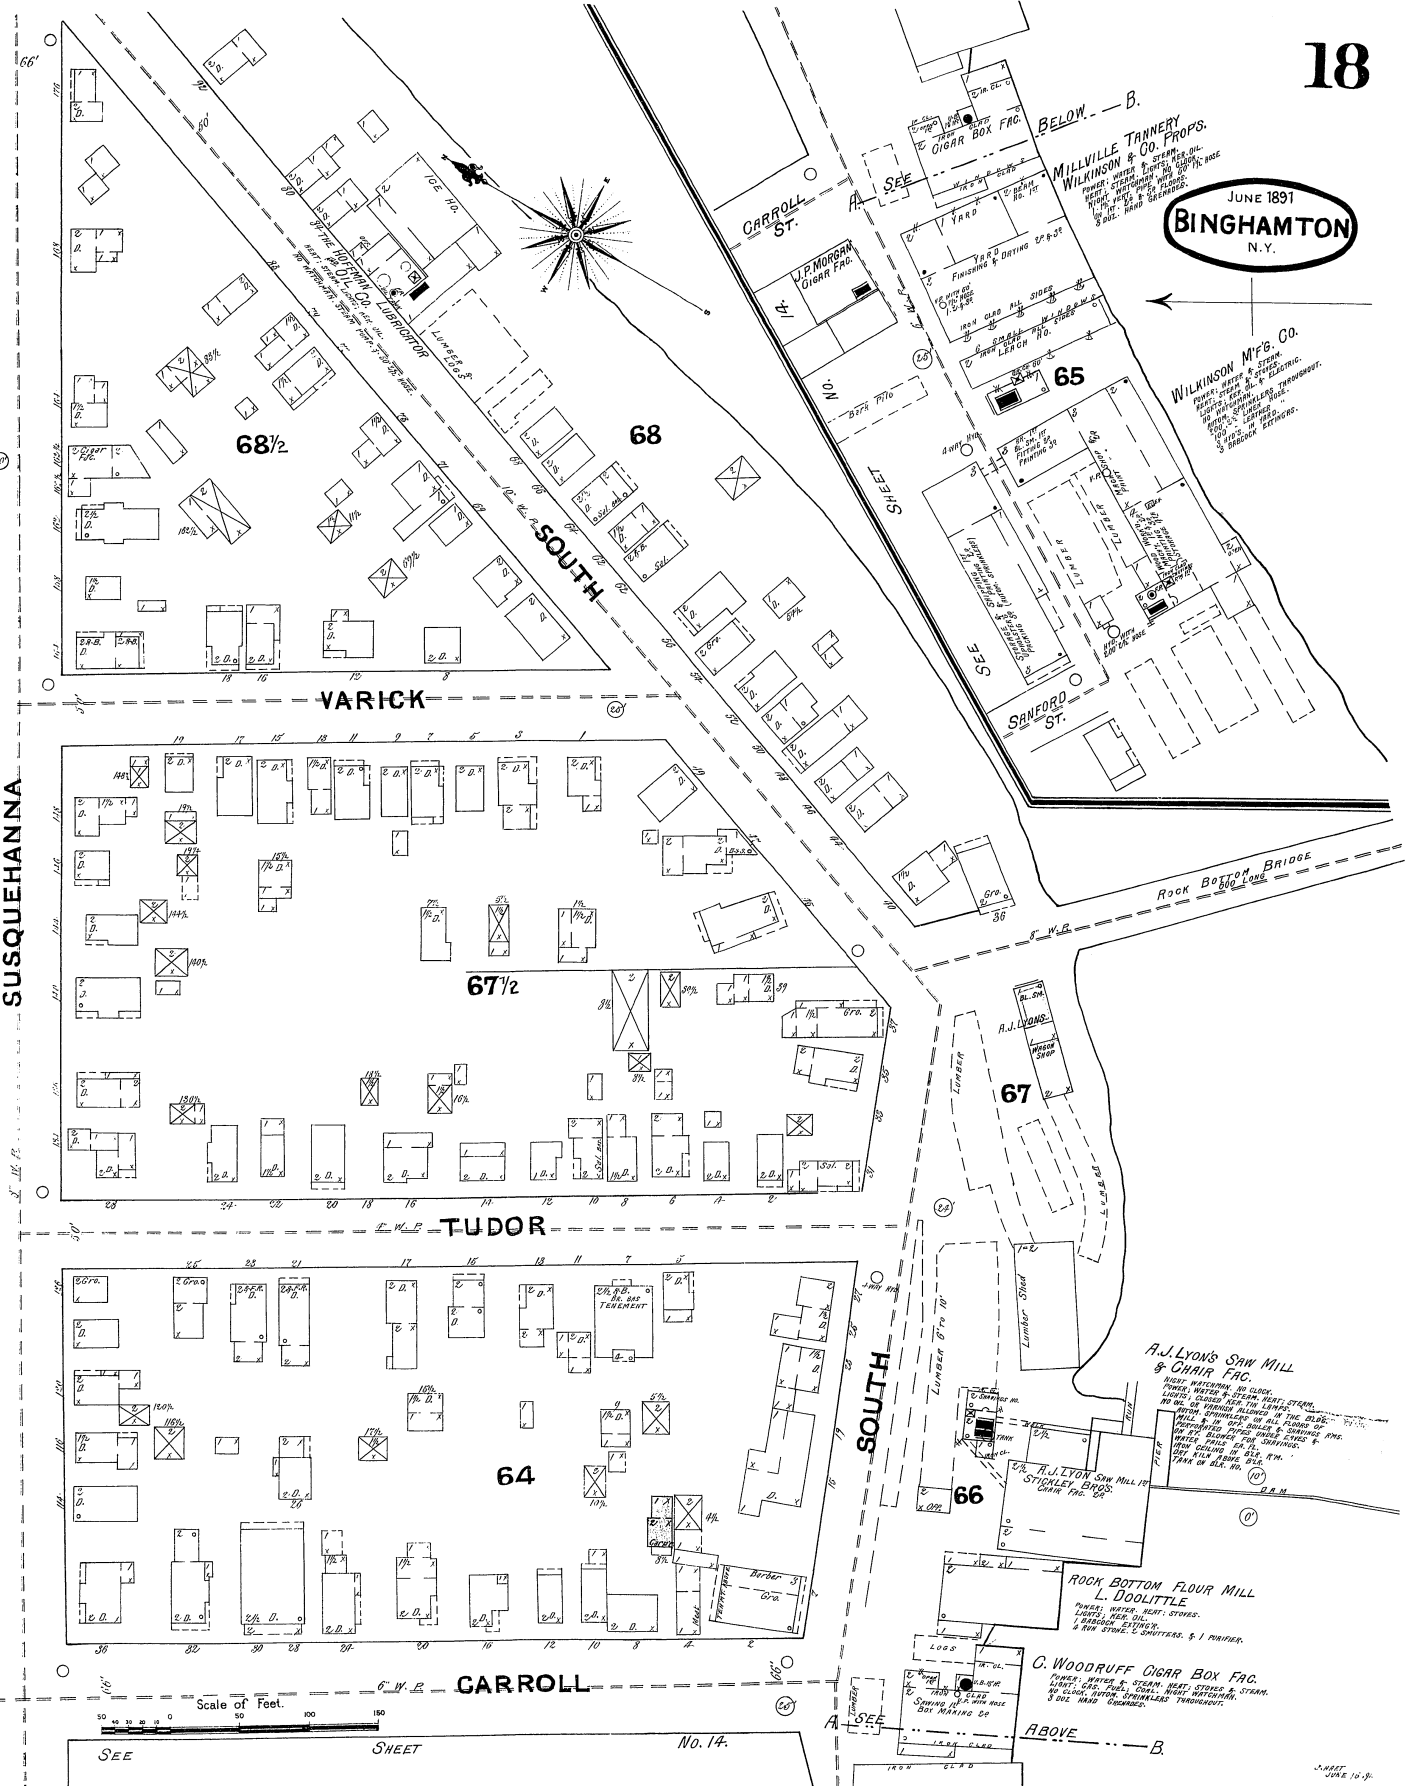

No. 12.

SHEET

SEE

No. 13.

SHEET

SEE

SEE

SEE

SHEET

No. 14.

JUNE 1891

Susquehanna River

JUNE 1891
BINGHAMTON
N.Y.

19

170

169

CONKLIN AV.

74

GIFFORD

75

VESTAL AV.

76

171


S. MARY

NEW

No. 28

SEE DETACHED SHEET

VINE

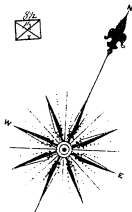

73

77

Scale of Feet.

MITCHELL

MARTHA

SWEELEN

TOUSE

NO. 27. A.

6 Ft. DWG.





3 Ft. DWG.













J. BERRY

JUNE 1891
BINGHAMTON
N.Y.

River

Chenango



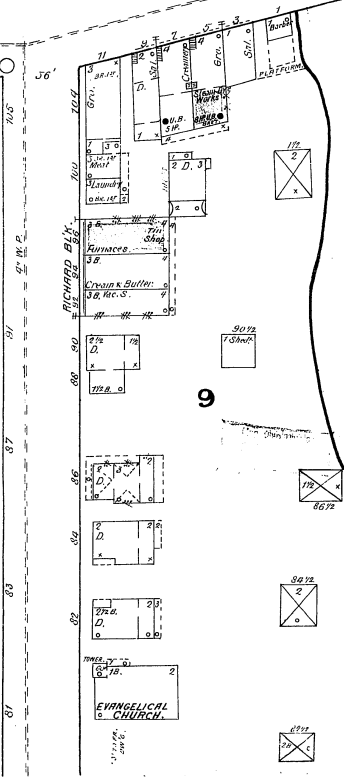
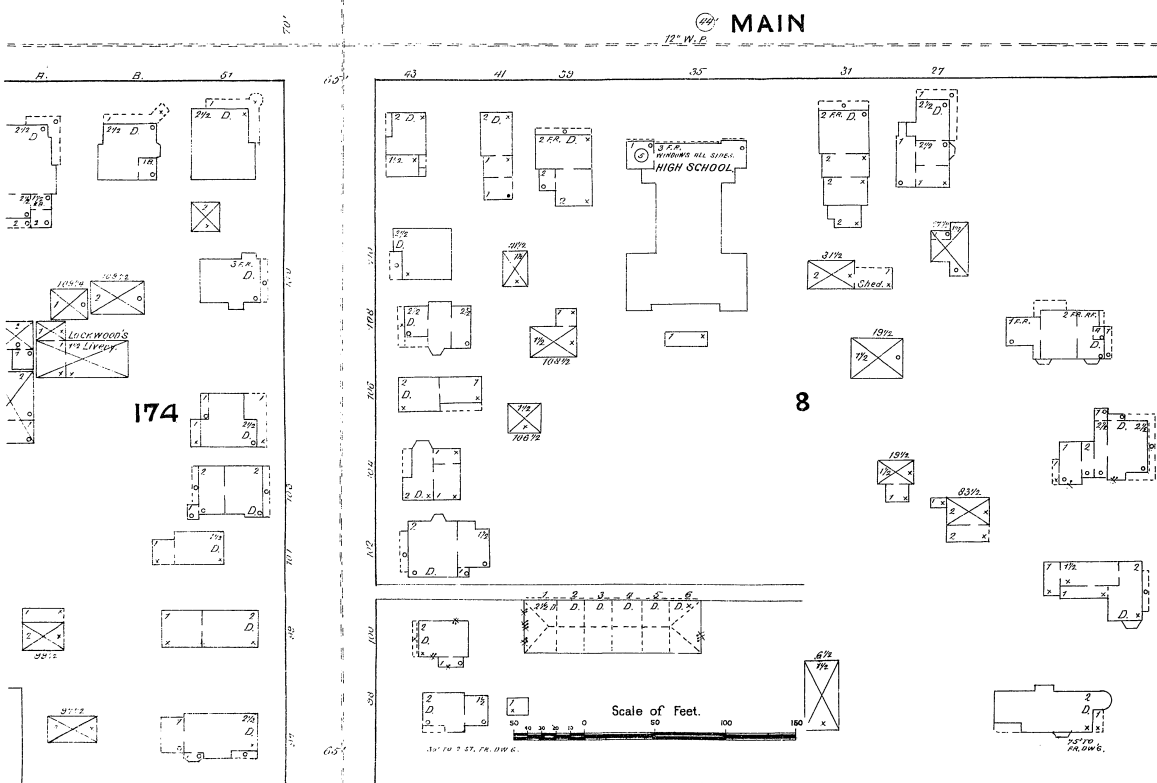
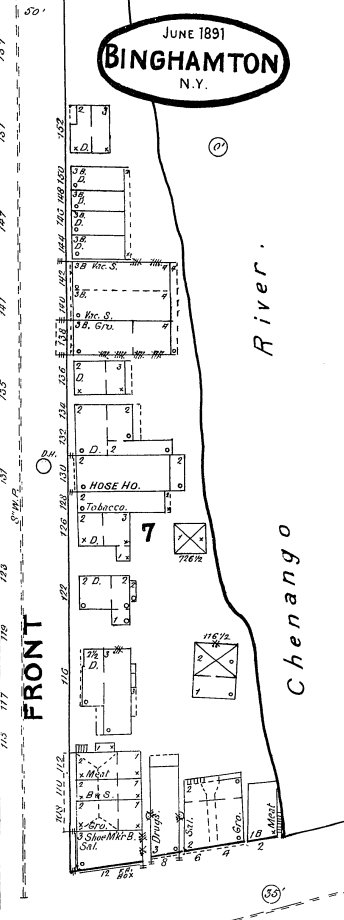
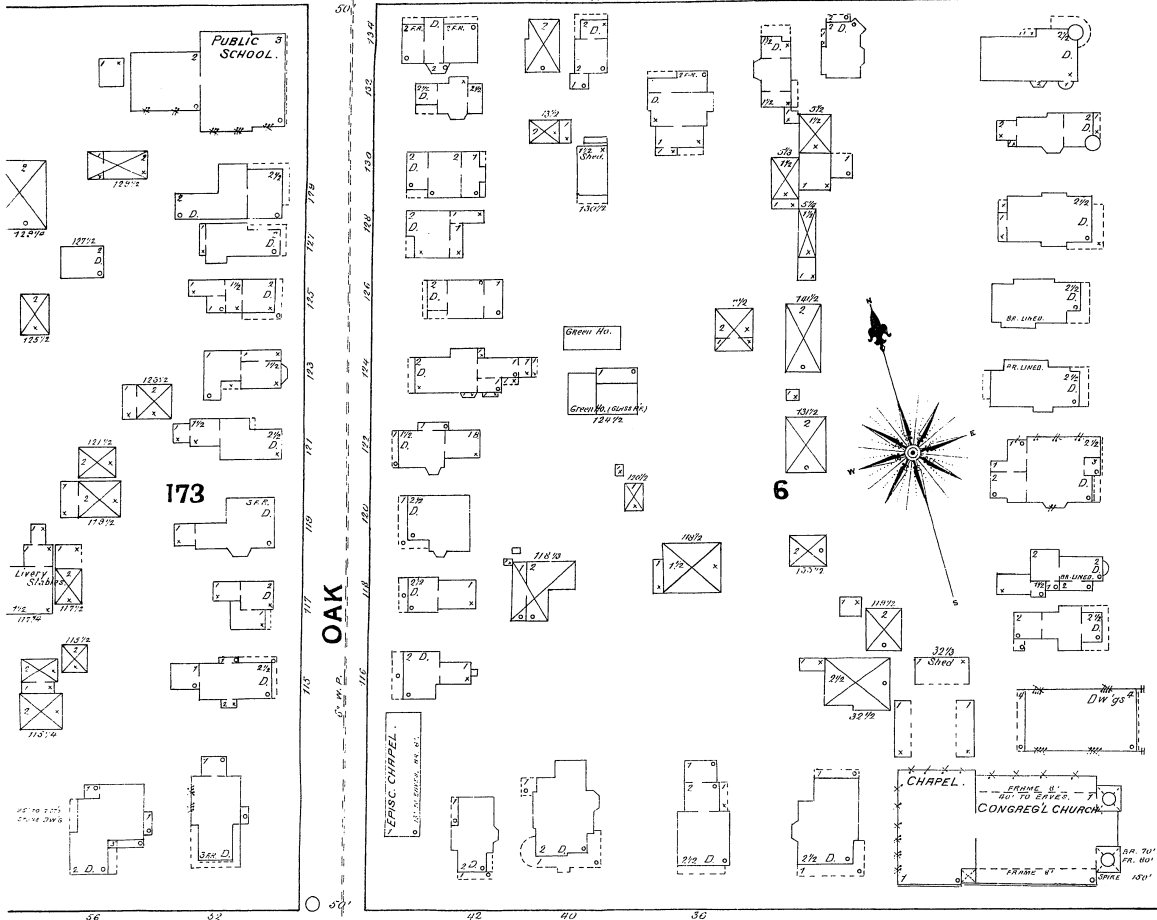


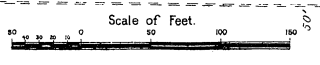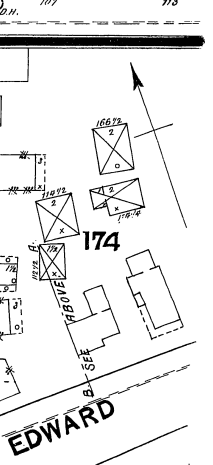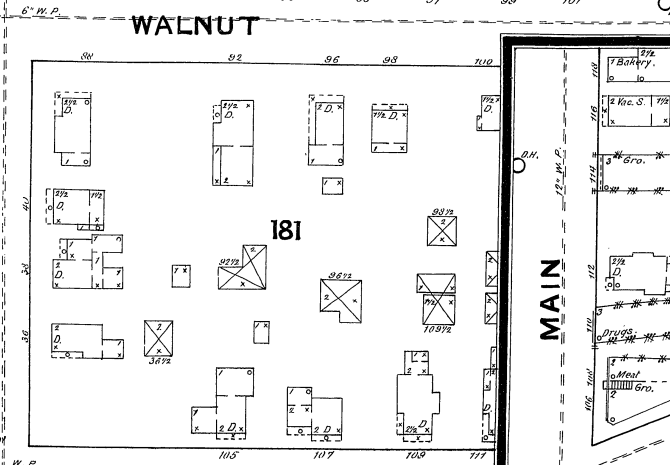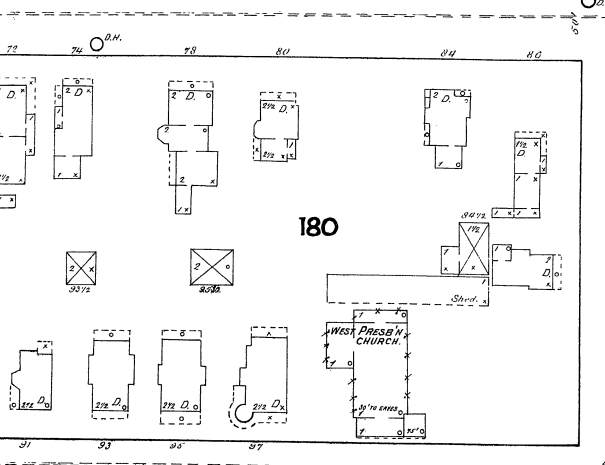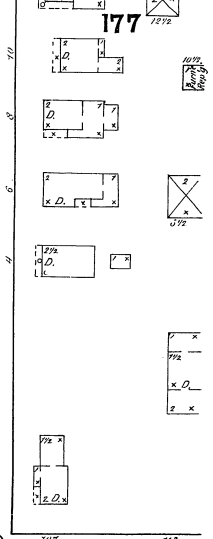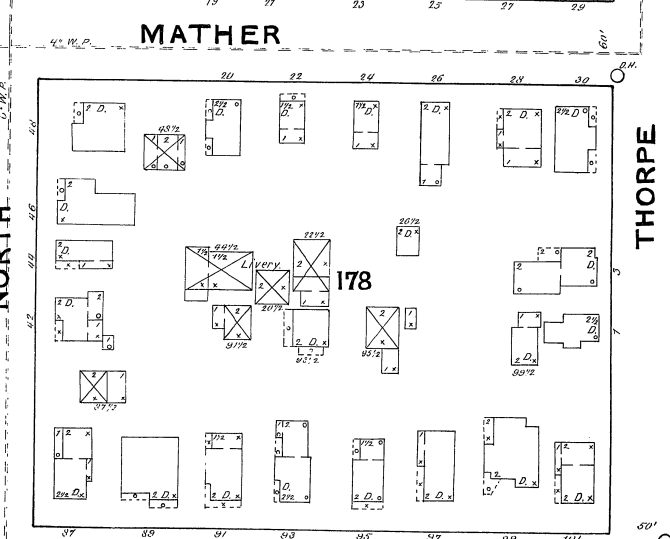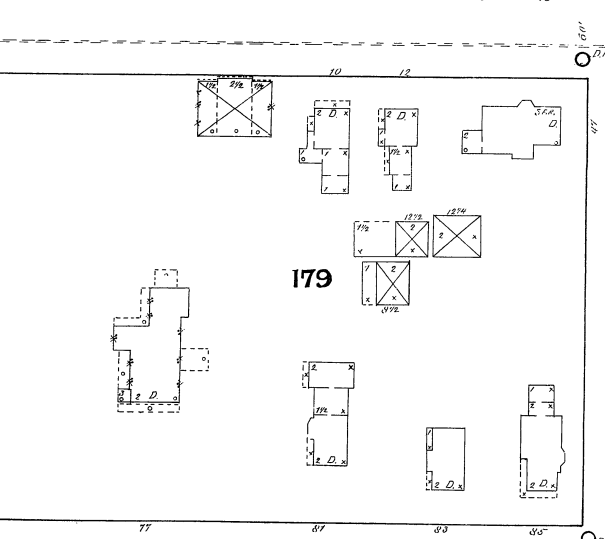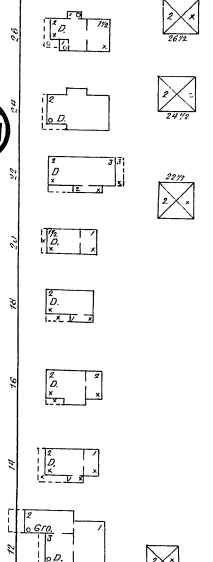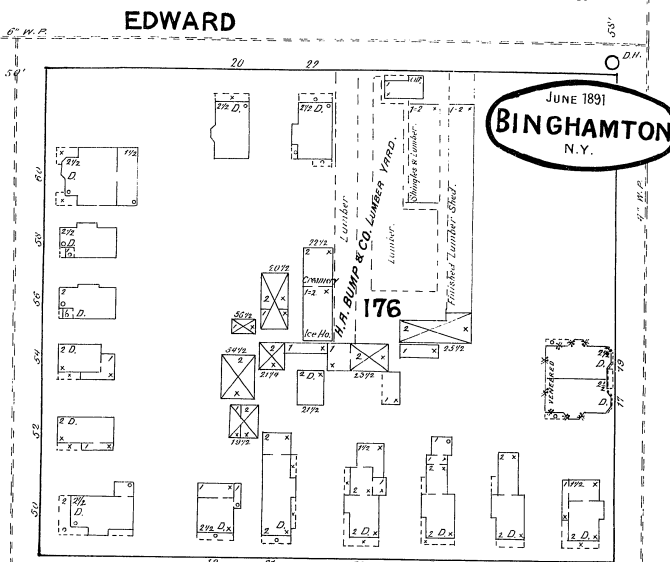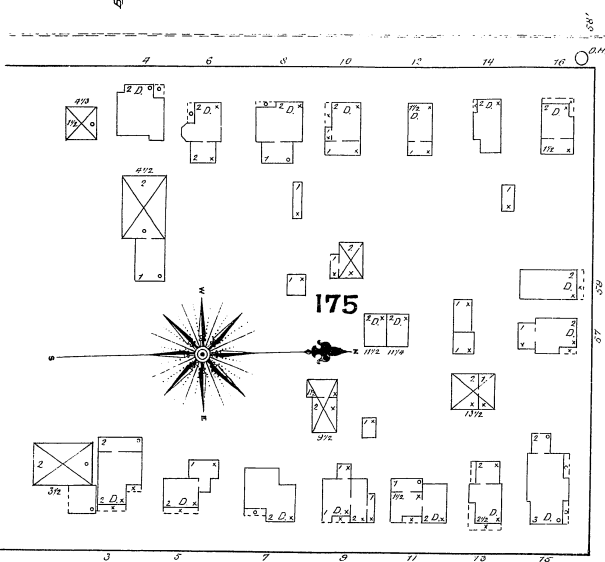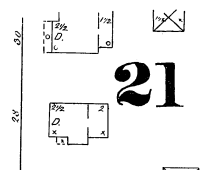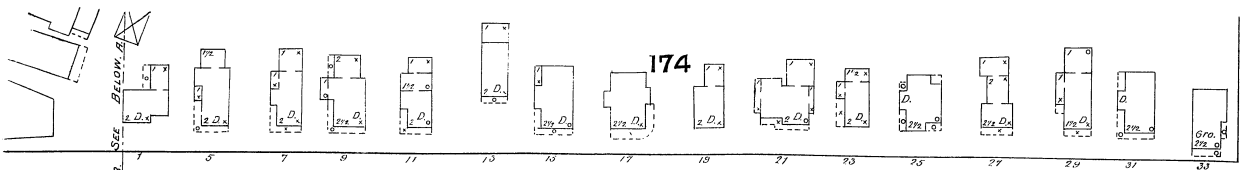

SEE DETACHED SHEET No. 28.

23

JUNE 1891
BINGHAMTON
N.Y.

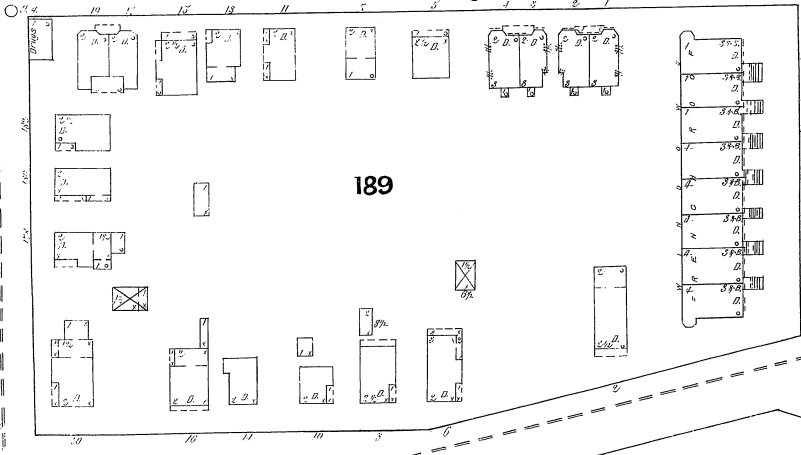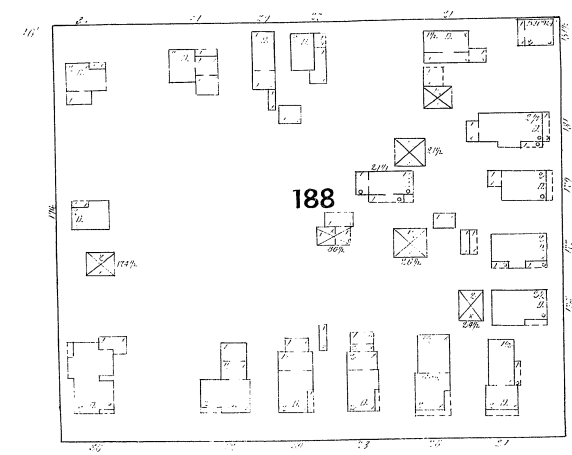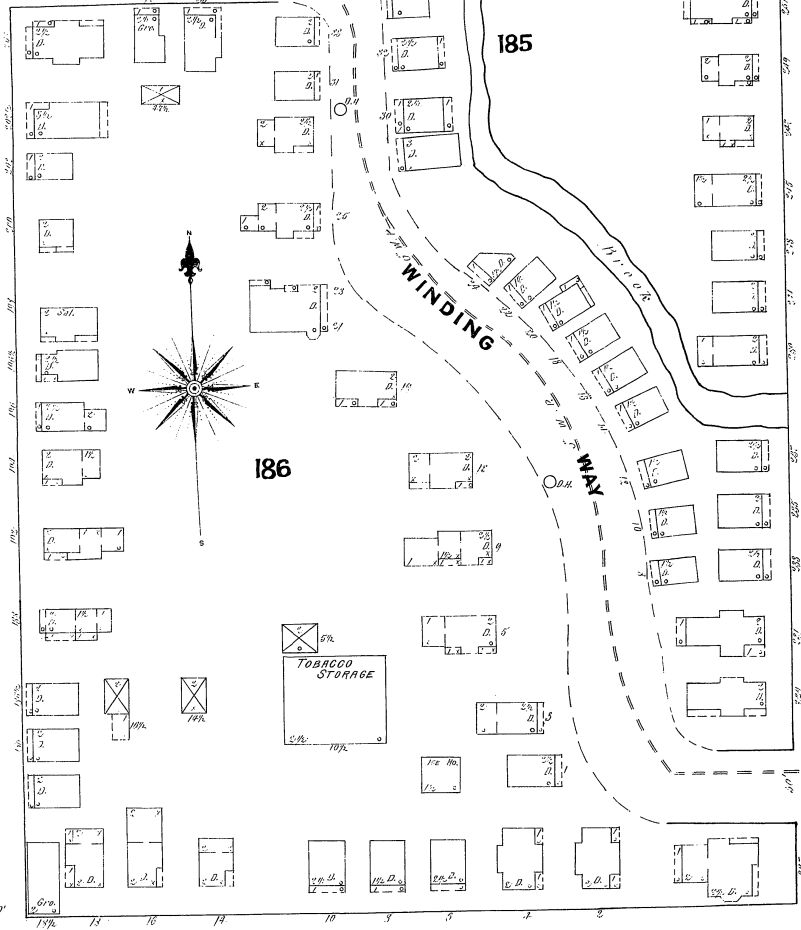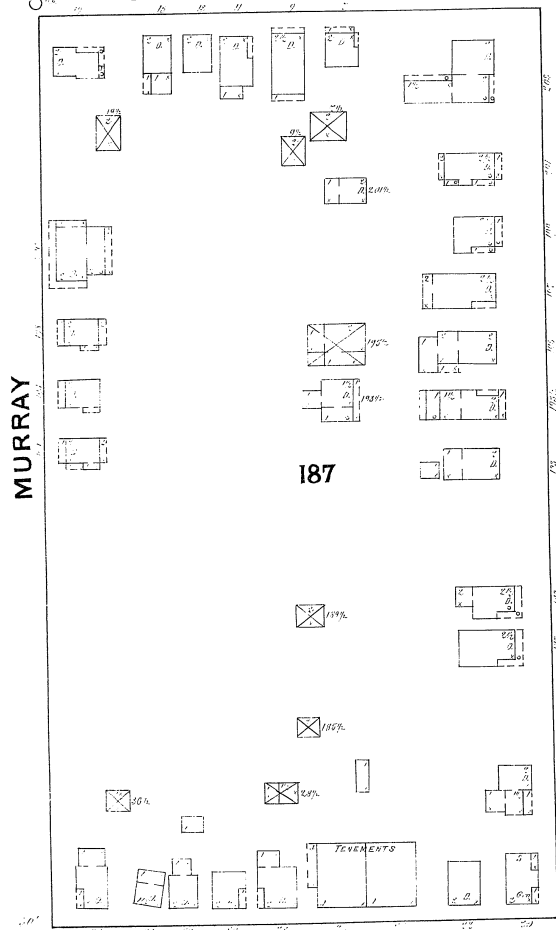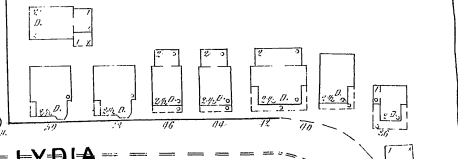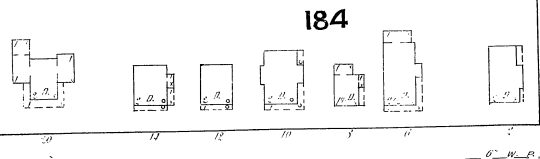

Scale of Feet. SEE SHEET

CLINTON No. 25.

No. 22.

SHEET

SEE

MURRAY

OAK

LYDIA

DICKINSON

CLINTON

FRONT

192

MYGATT

DICKINSON

93



182

JUNE 1891
BINGHAMTON
N.Y.

BINGHAMTON GLASS WORKS.

20

SEE BELOW
MCLEAN

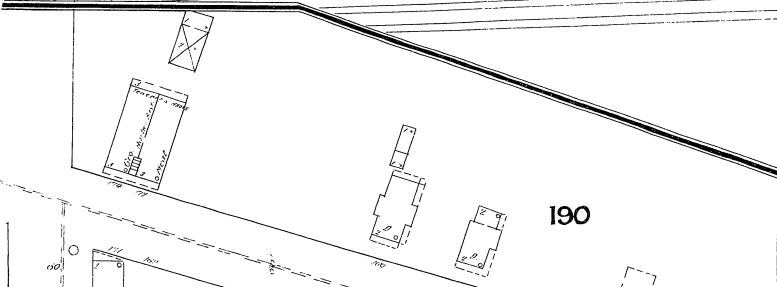
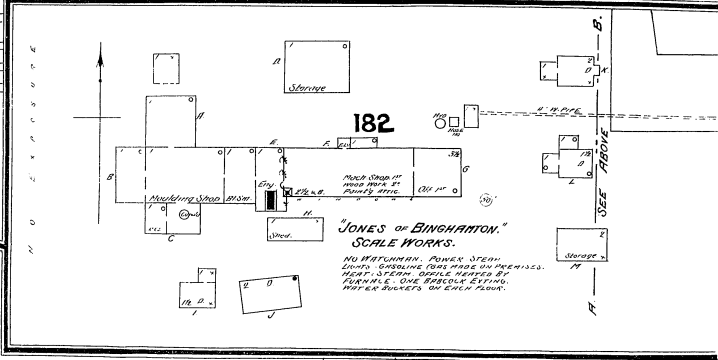


190

CLINTON

WEST

191


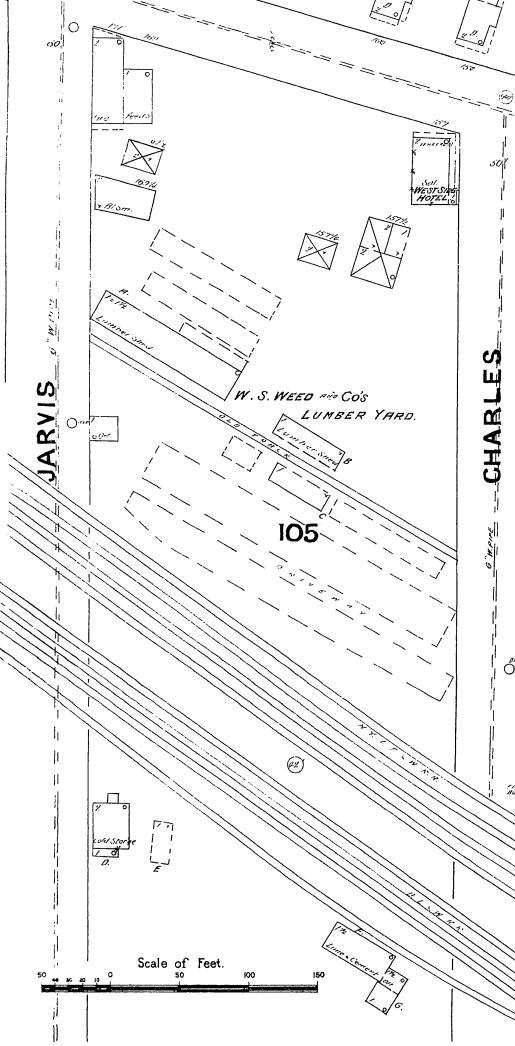
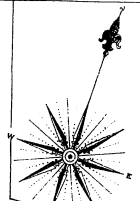


CHARLES

HUDSON

106

PRIVATE WAY

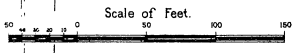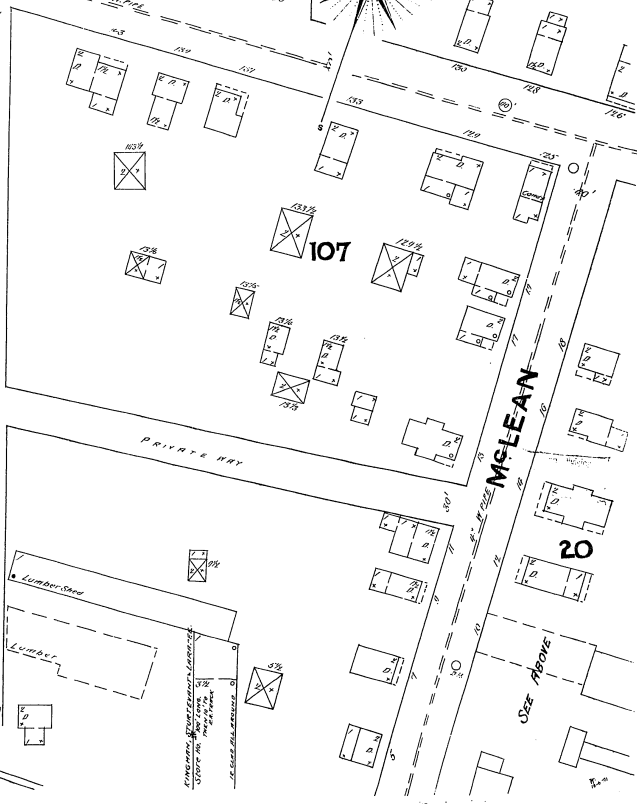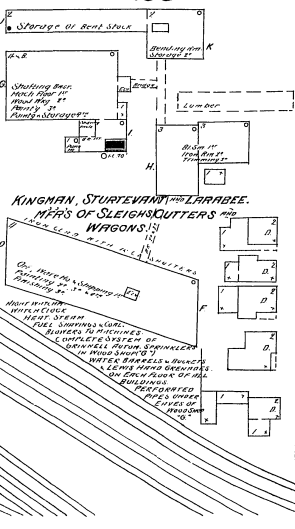

CLINTON

No 23

25

JUNE 1891
BINGHAMTON
N.Y.

N.Y. L. E. & W. R. R.

D. L. & W. R. R.

ELIZABETH

87

88

89

MAIDEN LANE

CHAPIN

MURRAY

OAK

196

195


194


NORTH

SEE

SHEET

No 20

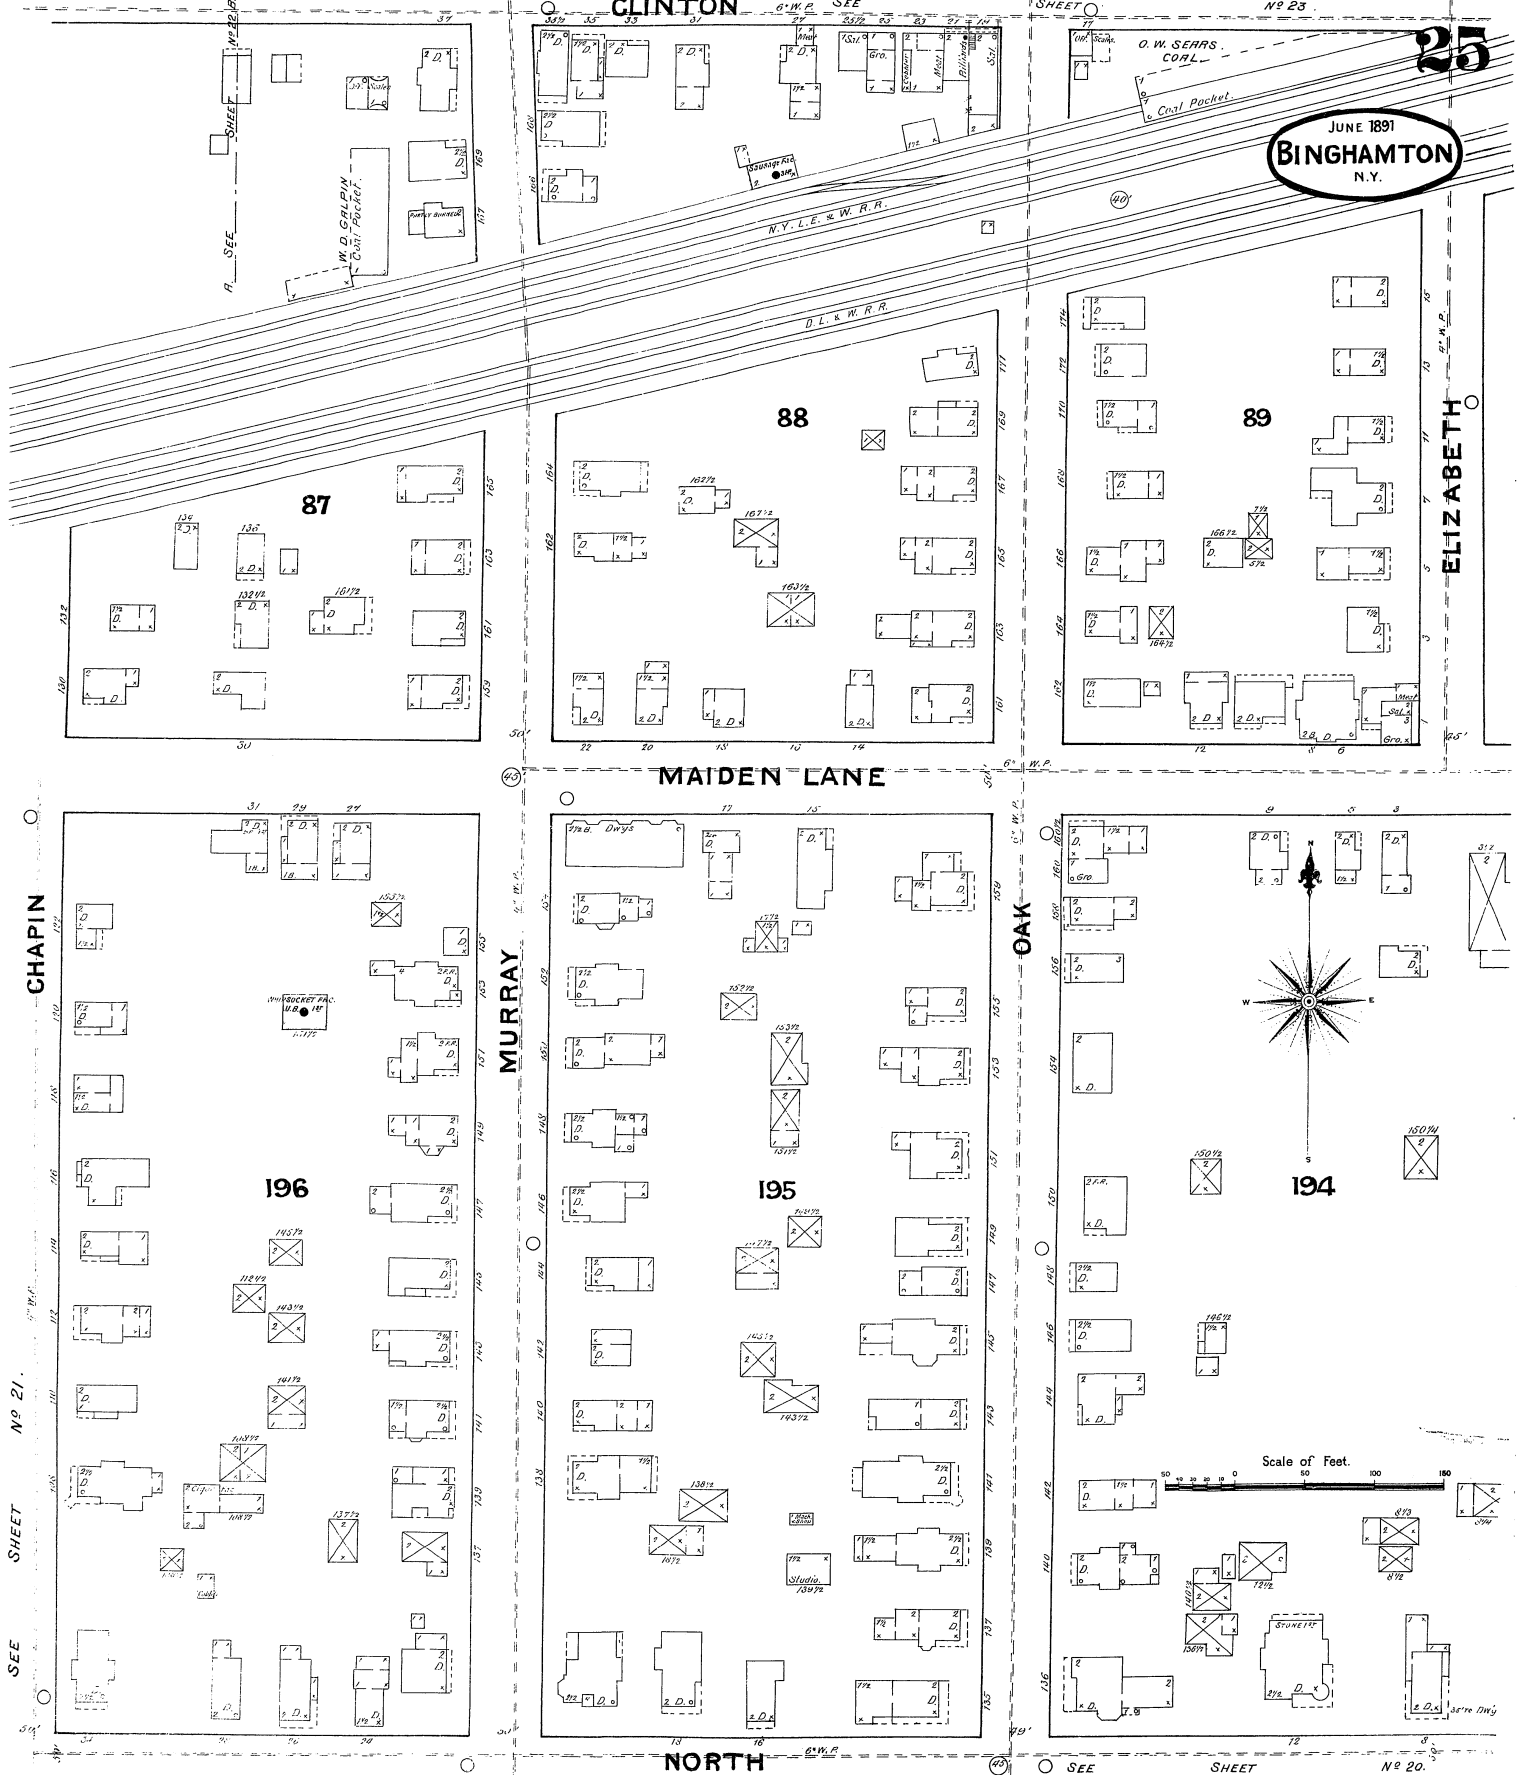

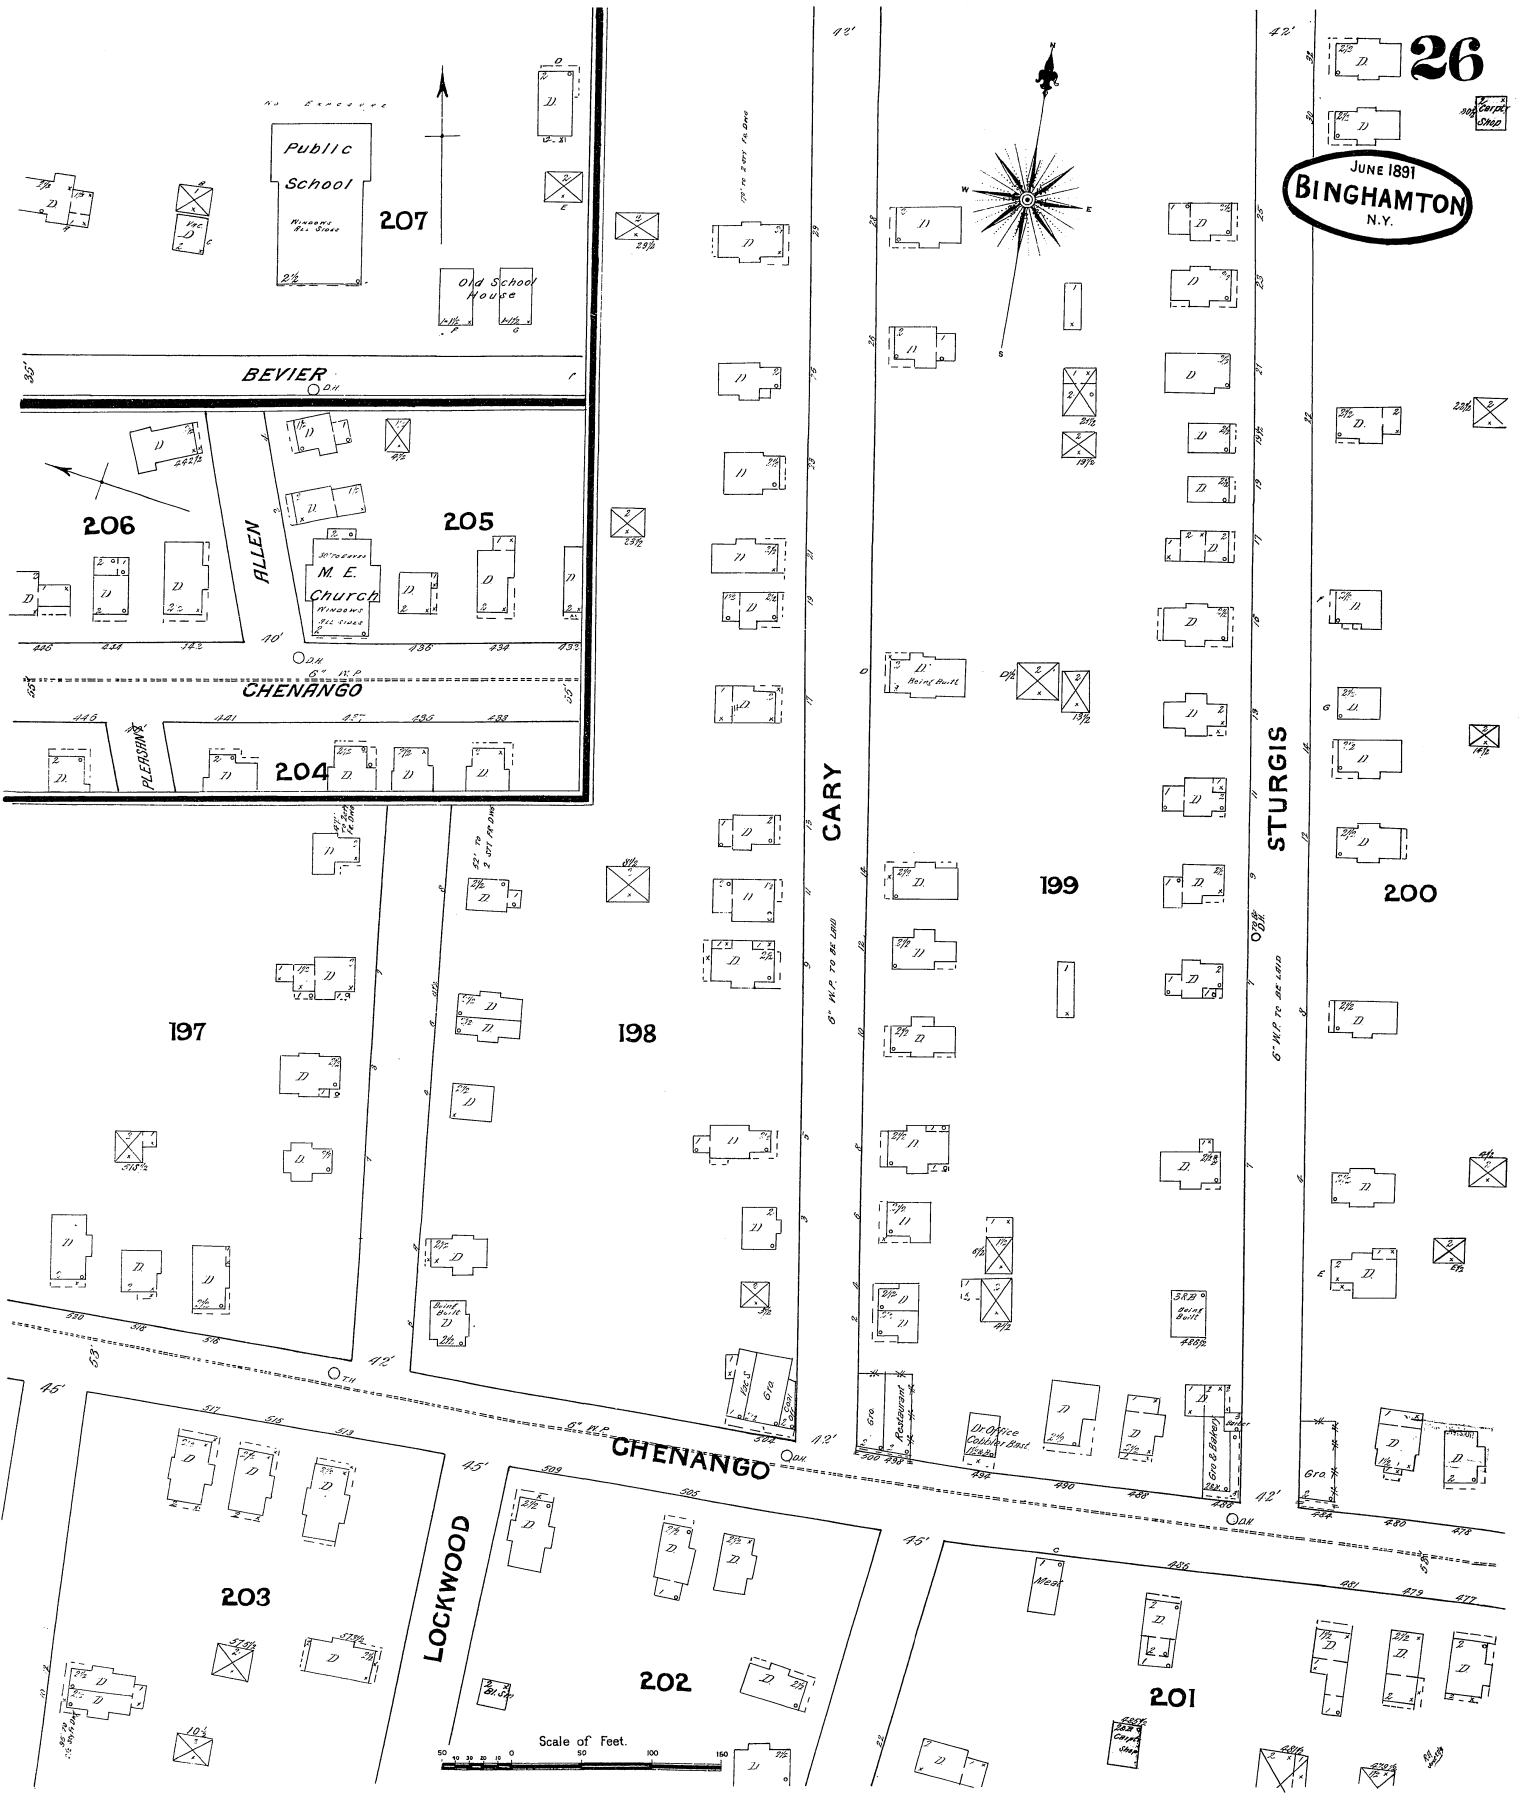

Public School

207

Old School House

BEVIER

206

ALLEN

205

M. E. Church

CHENANGO

204

PLEDER

197

198

CARY

199

STURGIS

200

CHENANGO

LOCKWOOD

203

202

201

Scale of Feet.

27

210

JUNE 1891
BINGHAMTON
N.Y.

209

208

FLORENCE

JARVIS

MAIN

BEETHOVEN

LAUREL

CLARK

213

212

211

AV.

J. CHRESMAN & CO.
ALE BREWERY

MENDELSSOHN AV.

WALNUT

10

ST. PATRICK'S
R. C. CHURCH

ST. JOSEPH'S
CONVENT SCHOOL

R. C. SCHOOL

215

216


OAK

MAIN

AUTHUR

218

Scale of Feet.

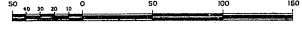

M. E. CHURCH
38' to Eaves
Windows All Sides

214

217

218

